



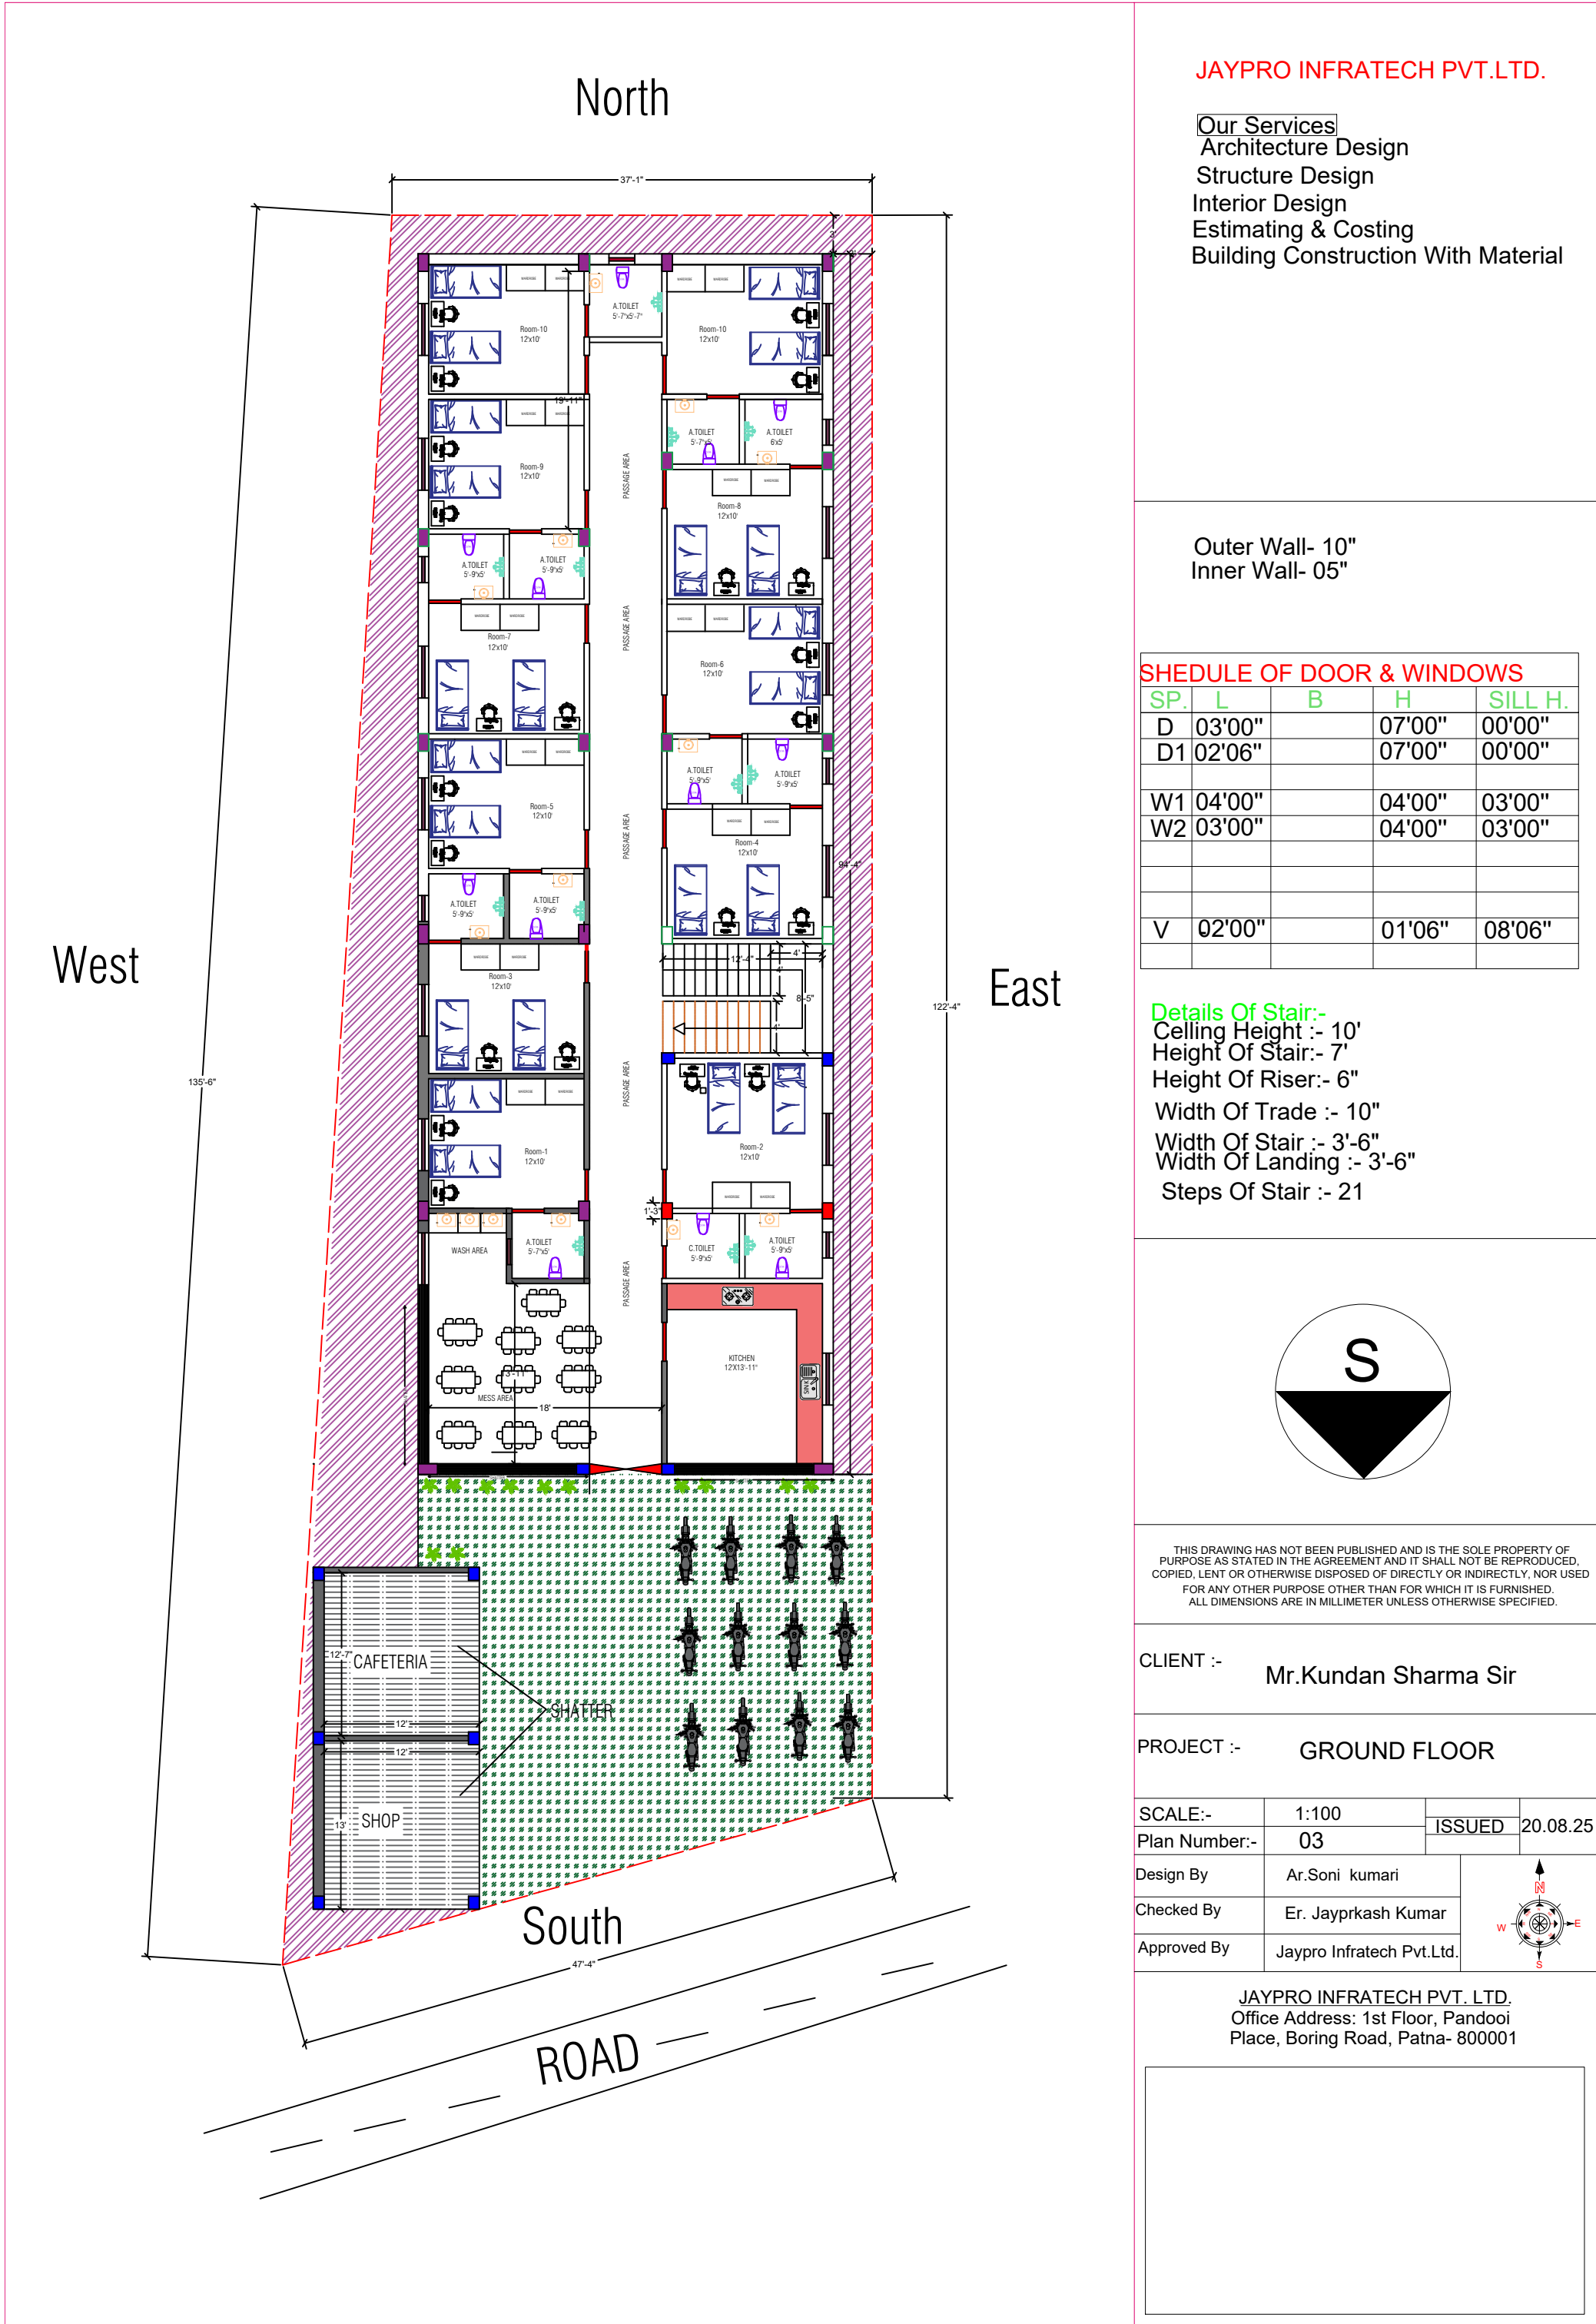

Our Services
Architecture Design
Structure Design
Interior Design
Estimating & Costing
Building Construction With Material

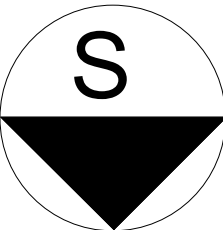



THIS DRAWING HAS NOT BEEN PUBLISHED AND IS THE SOLE PROPERTY OF PURPOSE AS STATED IN THE AGREEMENT AND IT SHALL NOT BE REPRODUCED, COPIED, LENT OR OTHERWISE DISPOSED OF DIRECTLY OR INDIRECTLY, NOR USED FOR ANY OTHER PURPOSE OTHER THAN FOR WHICH IT IS FURNISHED. ALL DIMENSIONS ARE IN MILLIMETER UNLESS OTHERWISE SPECIFIED.

CLIENT :- Mr.Kundan Sharma Sir


PROJECT :- Column Layout Details

SCALE:-	1:100	ISSUED	4.09.25
Plan Number:-	01		
Design By	Ar. Soni Kumari		
Checked By	Er. Jayprakash Kumar		
Approved By	Jaypro Infratech Pvt.Ltd.		


JAYPRO INFRATECH PVT. LTD.
Office Address: 1st Floor, Pandooi
Place, Boring Road, Patna- 80001

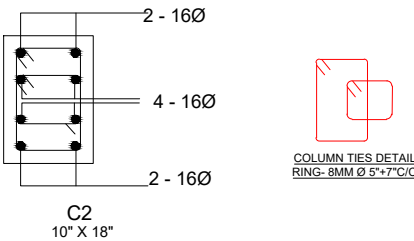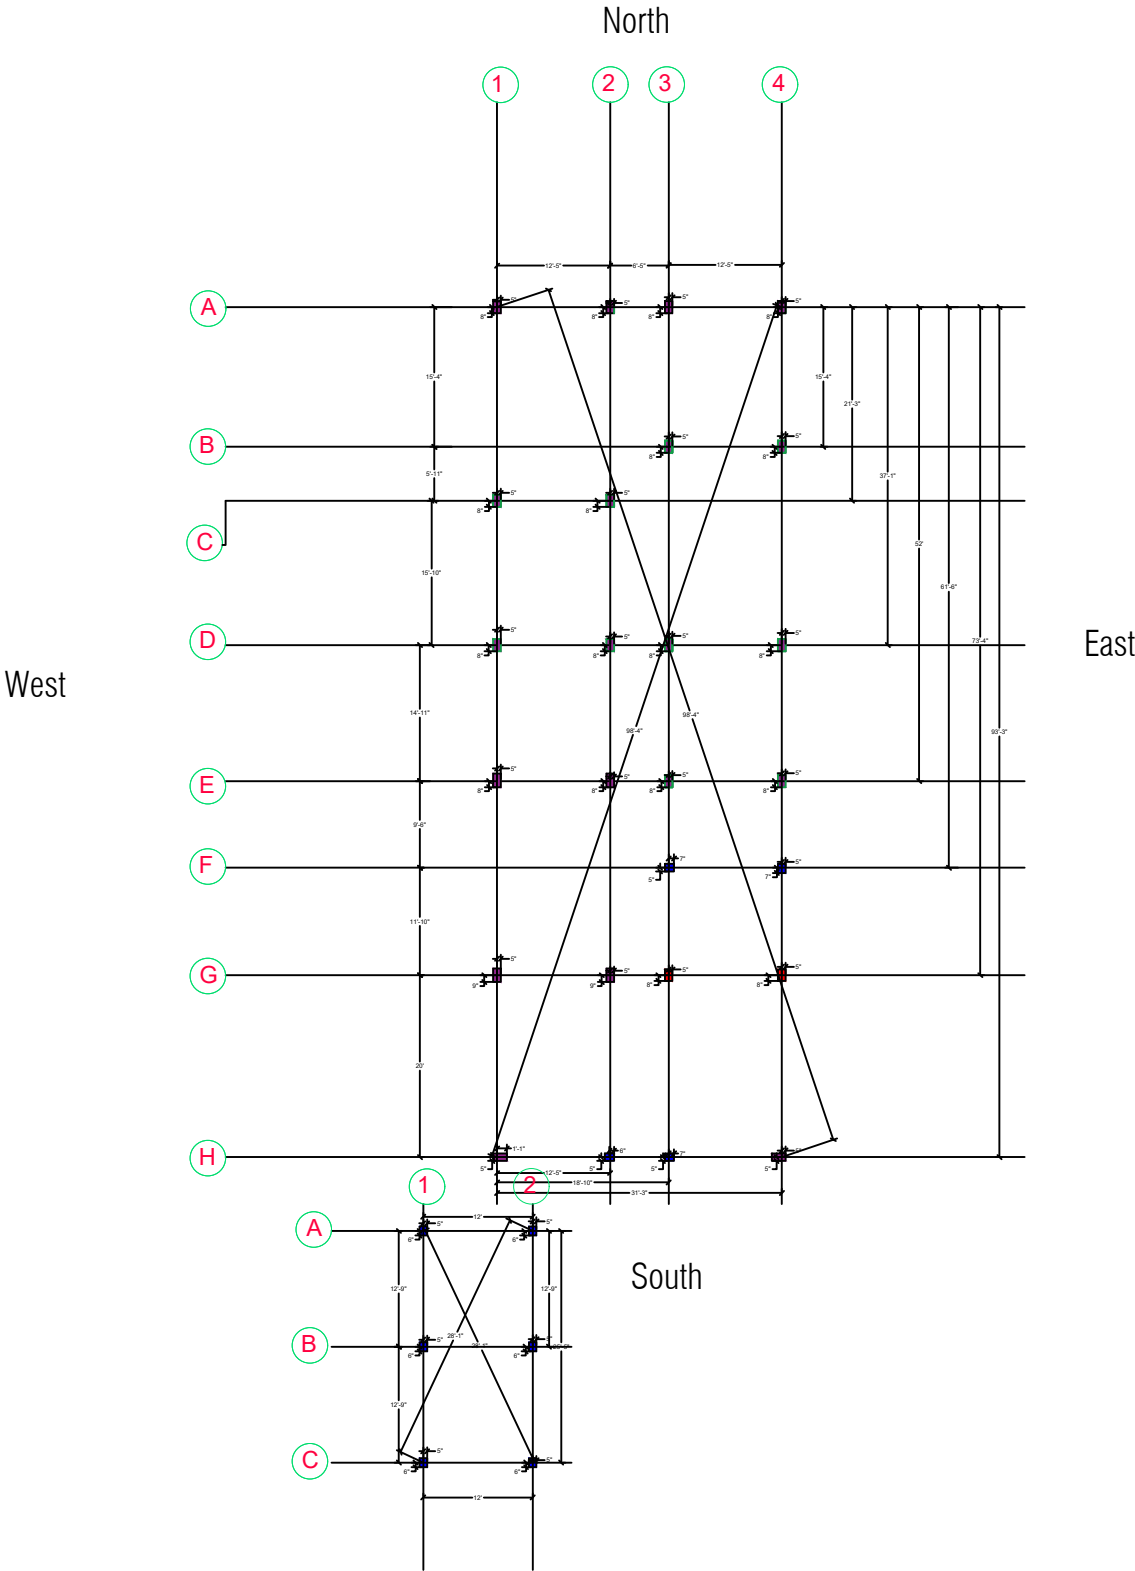




C1-(10"X18")

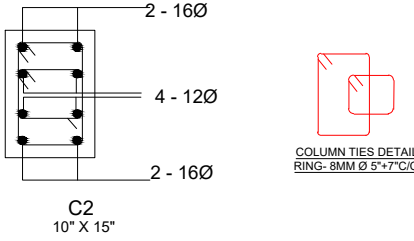


C2-(10"X15")

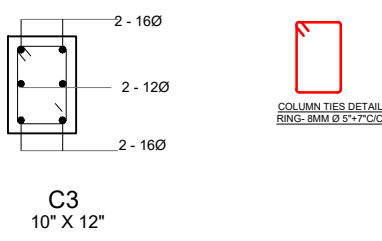

C3-(10"x12")

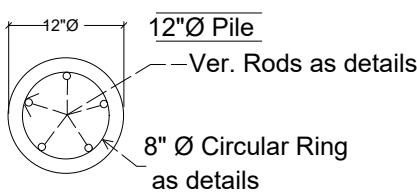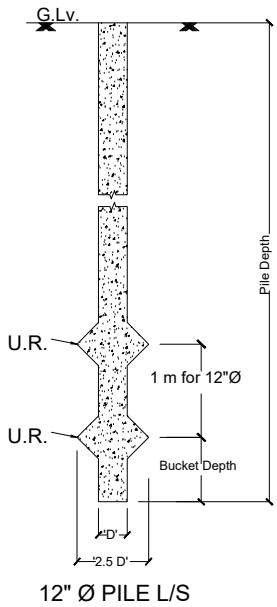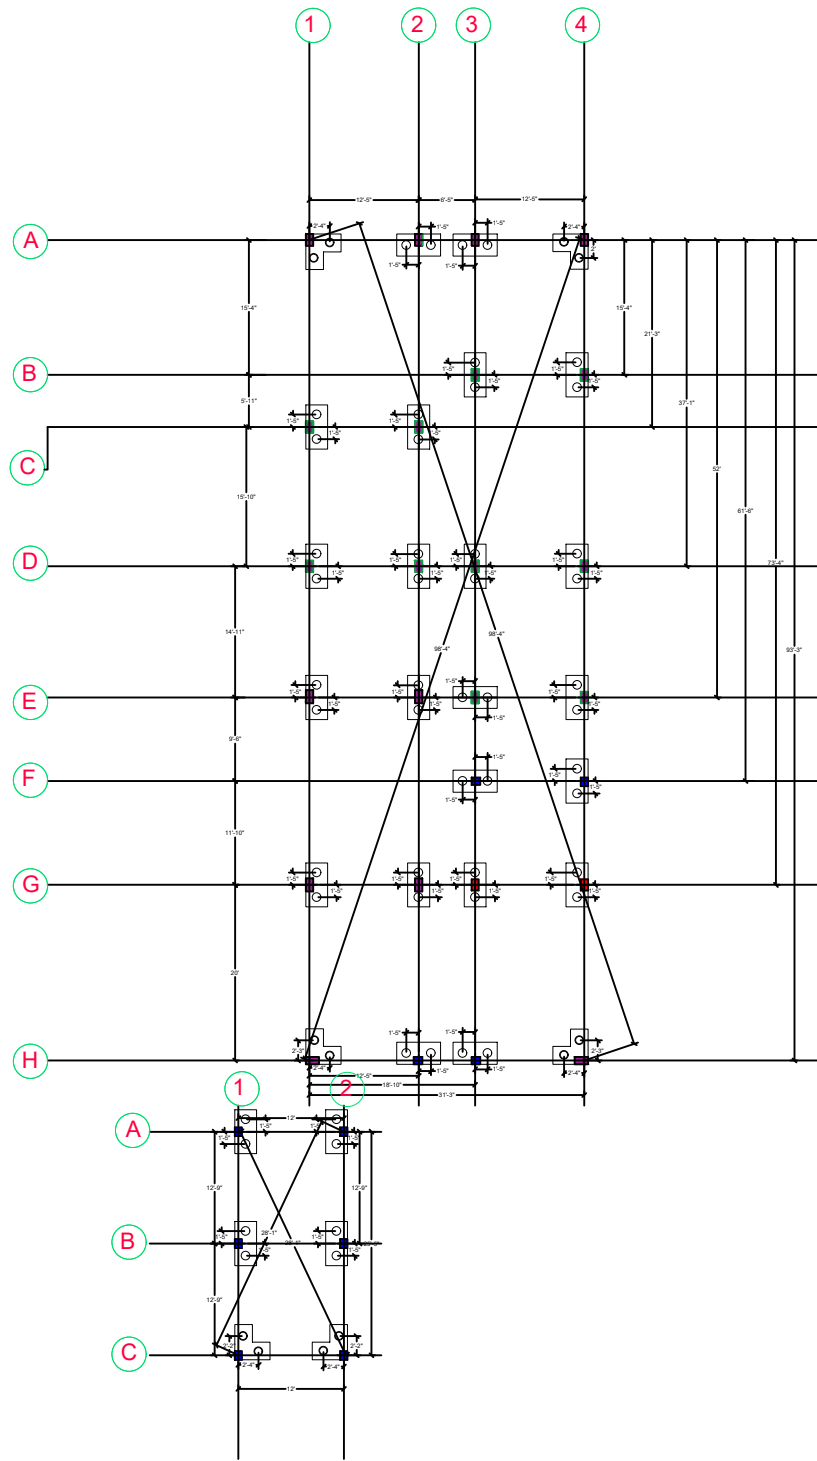

TYPICAL PILE C/S

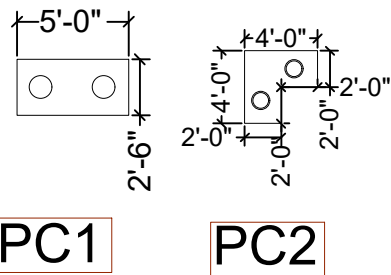

PILE DETAILS

Pile	DIA	DEPTH	DIA OF UR	UR	STEEL	RINGS	No. of Piles
	12"	6M	30"	2	5- T12 mm	T8 mm@ 8" c/c	64

PILE CAP DETAILS


Pile Cap	Pile Dia	Pile Cap Size	Pile Cap Depth (inch)	(Bottom Layer Mat)		(Top Layer Mat-Inverted)		Pile Group
				Main Steel (b) (Lower Level)	Dist. Steel (t) (Upper Level)	Main Steel (b') (Upper Level)	Dist. Steel (t') (Lower Level)	
Pc-1	12"	5'x2'-6"	18"	T10 @ 6" c/c	T10 @ 6" c/c	T10 @ 6" c/c	T10 @ 6" c/c	26- 12" Ø Pile Grp.
Pc-2	12"	4'x2'	18"	T10 @ 6" c/c	T10 @ 6" c/c	T10 @ 6" c/c	T10 @ 6" c/c	6- 12" Ø Pile Grp.

TECHNICAL NOTES & INSTRUCTIONS:-

- NOTES AND INSTRUCTIONS INDICATED BELOW SHALL BE FOLLOWED WITH DUE RESPONSIBILITY BY ENGINEER IN-CHARGE DURING EXECUTION OF THE PROJECT.
- THE ENGINEER IN-CHARGE SHALL STUDY DEPTH THE ARCHITECTURAL / STRUCTURAL DRAWINGS OF THE BUILDING / STRUCTURE ENCLOSED, BEFORE EXECUTION AND AMBIGUITY IF ANY NOTICED BY HIM SHALL BE REPORTED TO CONSULTANT FOR NECESSARY ACTION. ALL DIMENSIONS ARE IN MM FOLLOW WRITTEN DIMENSION ONLY.
- ONLY STEEL SHUTTERING / CENTERING SHALL BE USED AT WORK SITE FOR CONSTRUCTION OF R.C.C. FRAMED BUILDING.
- QUALITY AND MIX PROPORTION OF MATERIALS TO BE USED IN CONCRETING I.E. WATER / CEMENT / SAND / CHIPS SHALL BE STRICTLY AS PER DESIGN MIX REPORT.
- THE CRUSHING STRENGTH OF CUBES PREPARED WITH CONC. MIX AT WORK SITE SHALL CONFORM THE ACCEPTANCE CRITERIA AS MENTIONED IN I.S. 456: 2000.
- COVER BLOCK WITH PROPER SIZE & SPECIFIED STRENGTH SHALL BE PROVIDED IN SLAB / BEAM / COLUMN / FOUNDATION BEFORE R.C.C. CASTING @ SPACE NOT EXCEEDING ONE METER C/C.
- COVER BLOCK SHALL BE PROPERLY TIED WITH THE REINFORCEMENT FOR FIXITY DURING ACTUAL SITE CONDITION.
- IN CASE OF PILE FOUNDATION IT IS ESSENTIAL TO HAVE ACTUAL PILE LOAD TEST REPORT ALONG WITH PILE CAPACITY BASED ON SOIL PARAMETERS. SO IT IS INSTRUCTED TO GET THE ACTUAL PILE LOAD TEST REPORT BEFORE EXECUTION AND REPORT TO CONSULTANT FOR REVIEW AND FINAL CONCLUSION.
- IN CASE OF PILE FOUNDATION HAVING HIGH WATER TABLE USE BENTONITE SOLUTION, CASING AND QUICK SETTING CEMENT. THE ENGINEER IN-CHARGE SHALL TAKE FINAL DECISION AS PER ACTUAL SITE CONDITION.
- ALL CONCRETE SHALL BE MACHINE MIXED AND PROPERLY COMPACTED BY VIBRATOR.
- NOMINAL COVER I.E. CLEAR CONCRETE COVER TO ALL REINFORCEMENTS INCLUDING LINGS FOR FOUNDATION = 50, PILE CAP = 75, COLUMN = 40, BEAM = 30 AND SLAB = 25mm SHALL BE PROVIDED.
- PROPER CURING OF R.C.C. SLAB / COLUMN / FOUNDATION / BW PLASTER ETC. SHALL BE ENSURED BY FIELD ENGRS.
- BEFORE PLACING OF REINFORCEMENT POLYTHENE SHEET SHALL DE SPREAD OVER SHUTTERING TO PREVENT CEMENT SLURRY FROM CONC. MIX.
- BEFORE CASTING REINFORCEMENT PLACED SHALL BE FULLY MEASURED BY ENGR INCHARGE.
- LD+ EFFECTIVE DEVELOP. LENGTH CONSIDERING TENSION 48X BAR DIA.
- LD+ EFFECTIVE DEVELOP. LENGTH CONSIDERING COMPRESSION 38X BAR DIA.
- LAP SPICE- NOT MORE THAN 50% OF AREA OF STEEL (LONG) IN COLUMN BARS SHALL BE SPICED AT ANY ONE SECTION. LAPPING OR WELDING OF RT. SHALL BE STAGGERED.
- IT SHALL BE WITHIN THE LAPPING ZONE AS SHOWN IN THE DRG. THE LAP LENGTH SHALL NOT BE LESS THEN DEVELOPMENT LENGTH OF ROD AND 30 TIMES DIA OF BAR WHICH IS GREATER.
- LAP SPICE IN BEAM SPAN LESS THAN 12M SHALL BE AVOIDED IN NORMAL CASE. IN LONGER SPAN (L > 12M) LAP SHALL BE PROVIDED AS PER APPROVED STR. DRG.
- ONLY WRITTEN DIMENSIONS ARE TO BE FOLLOWED.
- GRID LINE SHOWS CL OF WALLS.
- THE FORM WORK FOR (SPAN < 4M) BEAMS & SLAB SHALL BE SO ASSEMBLED AS TO PROVIDE CAMBER AS FOLLOWS:-
- CAMBER FOR NORMAL BEAMS SHALL BE 1 IN 250 OF THE SPAN OR 4MM PER METER OF SPAN AT THE CENTRAL POINT.
- FOR CANTILEVER BEAMS SLAB CAMBER AT THE FREE END SHALL BE SPAN / 50 OF THE PROJECTED LENGTH.
- BEFORE R.C.C. CASTING OF BEAMS/SLAB FORM WORK SHALL BE CHECKED PROPERLY TO AVOID ANY DEFLECTION.
- REMOVAL OF FORM WORK SHALL BE AS PER STRIPPING TIME PRESCRIBED VIDE CL. 11.3 OF I.S. 456-2000 WHICH SHALL BE CHECKED BY E.E./A.E.
- IN FRAME STRUCTURE ALL EXTERNAL & STAIR WALL SHALL BE 10" THICK AND INTERNAL WALL SHALL BE 8" THICK EXCEPT MENTIONED.
- NECESSARY ARRANGEMENTS SHALL BE MADE FOR PLINTH PROTECTION OF BUILDING AT LEVEL DECIDED BY E.E. TO AVOID WATER LOGGING AROUND BUILDING THE WIDTH SHALL BE DECIDED AS PER ACTUAL SITE CONDITION BY ENGINEER IN-CHARGE.
- FLOOR SLAB TO PREVENT SEEPAGE ALL DESIGN MIX CONCRETE OF GRADE M 25 HAVING MINIMUM CEMENT CONTENT 300 kg/m³ Max. W/C = 0.5 FOR COARSE AGGREGATE 20 mm SIZE CASTING SHOULD BE DONE AS PER MIX DESIGN.

NOTES:-

- ALL CONCRETE MIX M:25 UNLESS OTHERWISE SPECIFIED.
- ALL TOR STEEL YIELD STRENGTH 500 N/mm².
- CLEAR COVER TO MAIN STEEL 50 MM IN PILES, 40mm IN COLUMN.
- DEPTH OF PILES SHALL BE MEASURED FROM CUT OFF LV / EXISTING G.L. WHICH EVER IS LOWER.
- CUT - OFF LV. OF ALL PILES SHALL BE AT BOTTOM OF PILE CAP ITSELF.
- PILE SHALL BE CASTED 300 ABOVE CUT OFF LV. THEN IT SHALL BE CHIPPED OFF UPTO CUT OFF LV.
- 500 MM LENGTH OF MAIN BAR FROM PILE EXTEND BEYOND CUT OFF LV. TO BE EMBEDDED INTO PILE CAPS.
- CENTRE OF PILE GROUP SHALL MATCH WITH CENTER OF COLUMN.

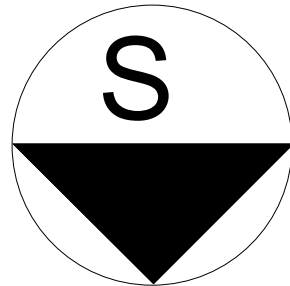

THIS DRAWING HAS NOT BEEN PUBLISHED AND IS THE SOLE PROPERTY OF
PURPOSE AS STATED IN THE AGREEMENT AND IT SHALL NOT BE REPRODUCED,
COPIED, LENT OR OTHERWISE DISPOSED OF DIRECTLY OR INDIRECTLY, NOR USED
FOR ANY OTHER PURPOSE OTHER THAN FOR WHICH IT IS FURNISHED.
ALL DIMENSIONS ARE IN MILLIMETER UNLESS OTHERWISE SPECIFIED.

CLIENT : -
MR.KUNDAN SHARMA


Design : -
PILE & PILE CAP DETAILS

SCALE : 1:100
Plan Number 01
Issue 29.08.2025

Design By Ar. Soni Kumari

Checked By Er. Jayprakash kumar


Approved By Jaypro infratech Pvt. Ltd.

 

JAYPRO INFRATECH PVT. LTD.
Office Address: 1st Floor, Pandooi
Place, Boring Road, Patna- 80001



Follow Now
Insta Id: jaypro_infratech
Facebook Page: jaypro_infratech

E-mail id: info@jayproinfratech.com, www.jayproinfratech.com, Call Now: 9835852462,7277008312,

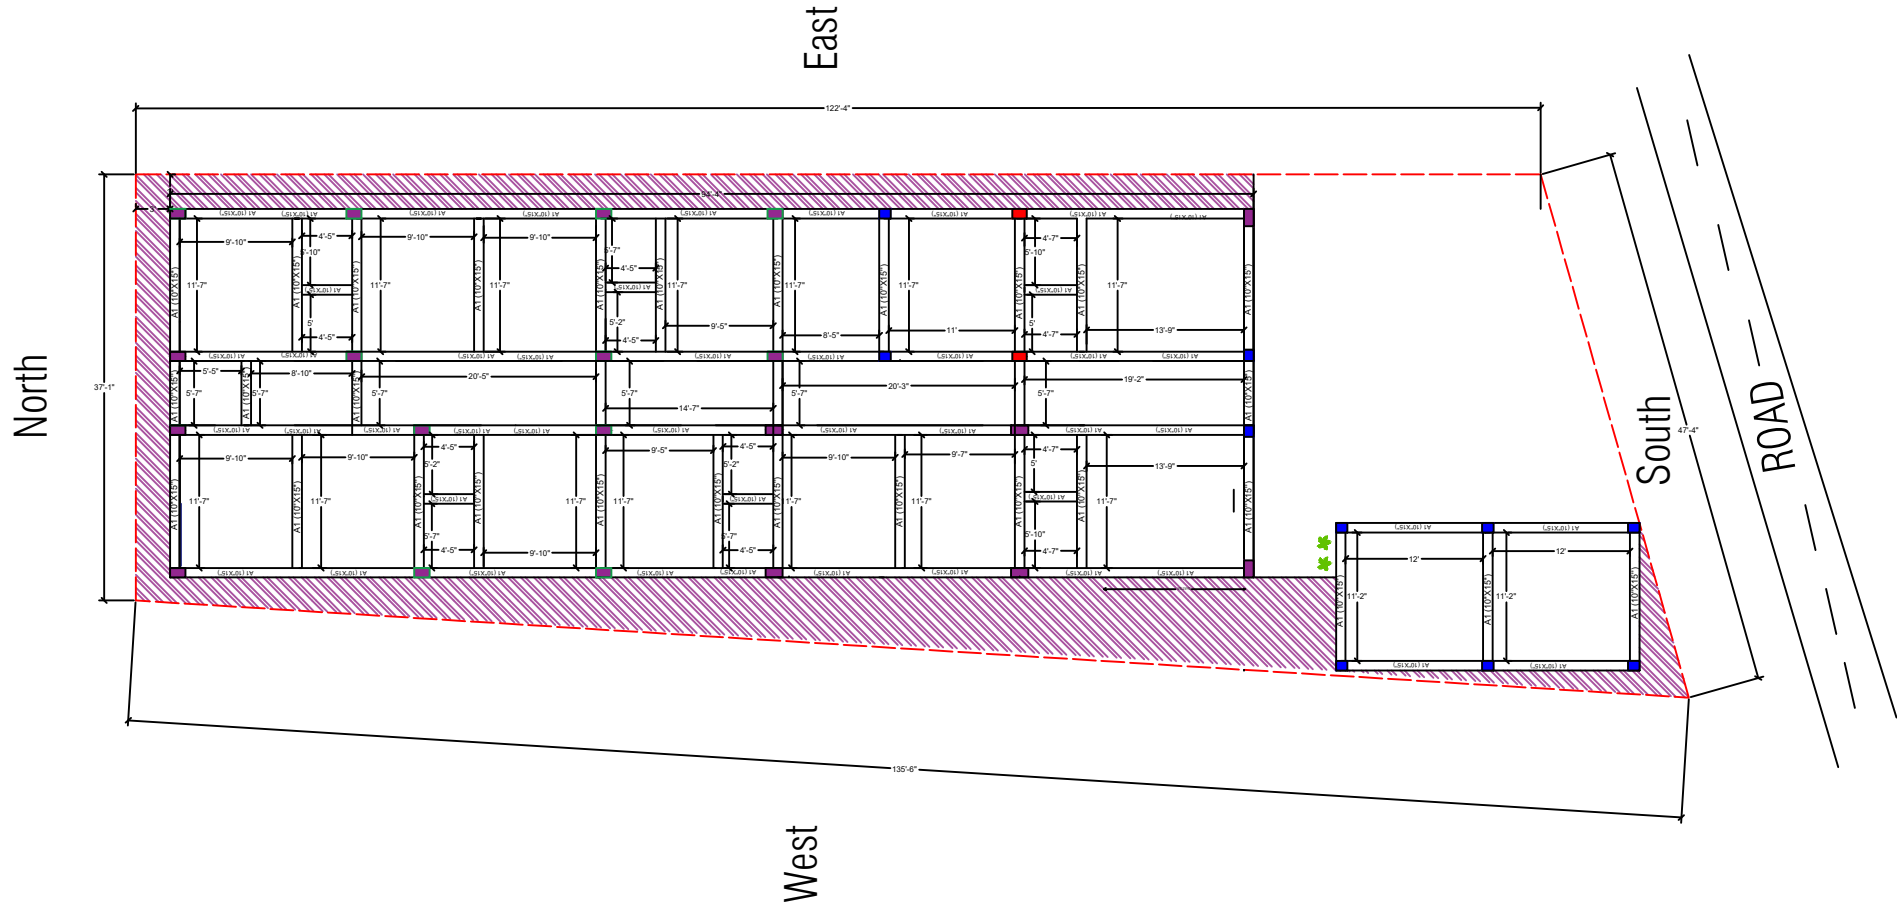

- TECHNICAL NOTES & INSTRUCTIONS:-**
- NOTES AND INSTRUCTIONS INDICATED BELOW SHALL BE FOLLOWED WITH DUE RESPONSIBILITY BY ENGINEER IN-CHARGE DURING EXECUTION OF THE PROJECT.
 - THE ENGINEER IN-CHARGE SHALL STUDY IN DEPTH THE ARCHITECTURAL/STRUCTURAL DRAWINGS OF THE BUILDING/STRUCTURE ENCLOSED, BEFORE EXECUTION AND AMBIGUITY IF ANY NOTICED BY HIM SHALL BE REPORTED TO CONSULTANT FOR NECESSARY ACTION. ALL DIMENSIONS ARE IN MM.FOLLOW WRITTEN DIMENSION ONLY.
 - ONLY STEEL SHUTTERING / CENTERING SHALL BE USED AT WORK SITE FOR CONSTRUCTION OF R.C.C. FRAMED BUILDING.
 - QUALITY AND MIX PROPORTION OF MATERIALS TO BE USED IN CONCRETING I.E. WATER / CEMENT / SAND / CHIPS SHALL BE STRICTLY AS PER DESIGN MIX REPORT.
 - THE CRUSHING STRENGTH OF CUBES PREPARED WITH CONC. MIX AT WORK SITE SHALL CONFORM THE ACCEPTANCE CRITERIA AS MENTIONED IN IS 456: 2000.
 - COVER BLOCK WITH PROPER SIZE & SPECIFIED STRENGTH SHALL BE PROVIDED IN SLAB / BEAM / COLUMN FOUNDATION BEFORE R.C.C. CASTING @ SPACE NOT EXCEEDING ONE METER C/C.
 - COVER BLOCK SHALL BE PROPERLY TIED WITH THE REINFORCEMENT FOR FIXITY DURING.
 - IN CASE OF PILE FOUNDATION IT IS ESSENTIAL TO HAVE ACTUAL PILE LOAD TEST REPORT ALONG WITH PILE CAPACITY BASED ON SOIL PARAMETERS. SO IT IS INSTRUCTED TO GET THE ACTUAL PILE LOAD TEST REPORT BEFORE EXECUTION AND REPORT TO CONSULTANT FOR REVIEW AND FINAL CONCLUSION.
 - IN CASE OF PILE FOUNDATION HAVING HIGH WATER TABLE USE BENTONITE SOLUTION, CASING AND QUICK SETTING CEMENT. THE ENGINEER IN -CHARGE SHALL TAKE FINAL DECISION AS PER ACTUAL SITE CONDITION.
 - ALL CONCRETE SHALL BE MACHINE MIXED AND PROPERLY COMPACTED BY VIBRATOR.
 - NOMINAL COVER (I.E. CLEAR CONCRETE COVER TO ALL REINFORCEMENTS INCLUDING LINKS) FOR FOUNDATION = 50, PILE CAP = 75, COLUMN = 40, BEAM = 30 AND SLAB = 25mm. SHALL BE PROVIDED.
 - PROPER CURING OF R.C.C. SLAB / COLUMN / FOUNDATION / B/W PLASTER ETC. SHALL BE ENSURED BY FIELD ENGRS.
 - BEFORE PLACING OF REINFORCEMENT POLYTHENE SHEET SHALL BE SPREAD OVER SHUTTERING TO PREVENT CEMENT SLURRY FROM CONC. MIX.
 - BEFORE CASTING REINFORCEMENT PLACED SHALL BE ONLY MEASURED BY ENGR INCHARGE.
 - LD% EFFECTIVE DEVELOP. LENGTH CONSIDERING TENSION 48X BAR DIA.
 - LD% = EFFECTIVE DEVELOP. LENGTH CONSIDERING COMPRESSION 38X BAR DIA.
 - LAP SPICE- NOT MORE THAN 50% OF AREA OF STEEL (LONG) IN COLUMN BARS SHALL BE SPICED AT ANY ONE SECTION. LAPING OR WELDING OF IT, SHALL BE STAGGERED.
 - IT SHALL BE WITHIN THE LAPPING ZONE AS SHOWN IN THE DRG. THE LAP LENGTH SHALL NOT BE LESS THEN DEVELOPMENT LENGTH OF 30 TIMES DIA OF BAR WHICH IS GREATER.
 - LAP SPICE IN BEAM SPAN LESS THAN 12M SHALL BE AVOIDED IN NORMAL CASE. IN LONGER SPAN (L > 12M) LAP SHALL BE PROVIDED AS PER APPROVED STR. DRG.
 - ONLY WRITTEN DIMENSIONS ARE TO BE FOLLOWED.
 - GRID LINE SHOWS CL OF WALLS.
 - THE FORM WORK FOR (SPAN+4M) BEAMS & SLAB SHALL BE SO ASSEMBLED AS TO PROVIDE CAMBER AS FOLLOWS:-
 - CAMBER FOR NORMAL BEAMS SHALL BE 1 IN 250 OF THE SPAN OR 4MM PER METER OF SPAN AT THE CENTRAL POINT.
 - FOR CANTILEVER BEAMS/SLAB CAMBER AT THE FREE END SHALL BE SPAN / 50 OF THE PROJECTED LENGTH.
 - BEFORE R.C.C. CASTING OF BEAMS/SLAB FORM WORK SHALL BE CHECKED PROPERLY TO AVOID ANY DEFLECTION.
 - REMOVAL OF FORM WORK SHALL BE AS PER STRIPPING TIME PRESCRIBED VIDE CL. 11.3 OF I.S. 456-2000 WHICH SHALL BE CHECKED BY E.E./S.E.
 - IN FRAME STRUCTURE ALL EXTERNAL STAIR WALL SHALL BE 10" THICK AND INTERNAL WALL SHALL BE 9" THICK EXCEPT MENTIONED.
 - NECESSARY ARRANGEMENTS SHALL BE MADE FOR PLINTH PROTECTION OF BUILDING AT LEVEL DECIDED BY E.E. TO AVOID WATER LOGGING AROUND BUILDING THE WIDTH SHALL BE DECIDED AS PER ACTUAL SITE CONDITION BY ENGINEER IN-CHARGE.
 - FLOOR SLAB TO PREVENT SEEPAGE.
 - ALL DESIGN MIX CONCRETE OF GRADE M 25 HAVING MINIMUM CEMENT CONTENT 300 kg/m³. Max. W/C = 0.5 FOR COARSE AGGREGATE 20 mm SIZE CASTING SHOULD BE DONE AS PER MIX DESIGN.
- # OR T INDICATES HYSD BARS OF GRADE Fe 500D
THIS DRAWING SHALL BE READ WITH THE APPROVED ARCHITECTURAL DRAWINGS.




- NOTES-2**
- ALL DIMENSIONS ARE IN FEET AND INCHES
 - ALL CONCRETE MIX M-20 UNLESS OTHERWISE SPECIFIED
 - ALL TOR STEEL YIELD STRENGTH 500 N/mm²
 - ALL CONCRETE SHALL BE MACHINE MIXED AND MACHINE VIBRATED.
 - CLEAR COVER TO MAIN STEEL 40 MM IN PILES, 20mm IN SLAB, 25mm IN BEAM, 40mm IN COLUMN.
 - ALL DIMENSIONS ARE TO BE READ NOT TO BE MEASURED.
 - ALL DIMENSIONS & DETAILS ARE TO BE VERIFIED WITH THE ARCHITECTURAL DRAWING AMBIGUITY IF ANY SHOULD BE BROUGHT TO THE NOTICE OF THE CONSULTING ENGINEERS.
 - WHEREVER SHOWN BEAM BAR SHALL BE ANCHORED INTO COLUMN UP-TO A LENGTH EQUAL TO 50X BAR DIA DISTANCE MEASURED FROM COLUMN FACE
 - BARS TO BE CUT & BENT NEAR OPENINGS/POCKETS.

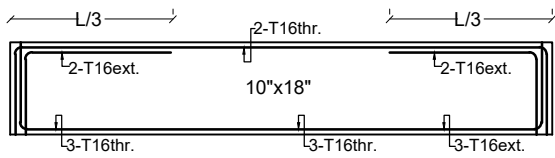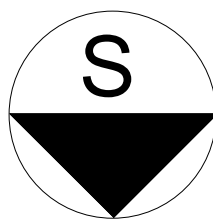

TYP. BEAM SECTION
Rings 8mm@ (5"+8"+5") c/c for all beams

BEAM REINFORCEMENT INDEX

BEAM MKD	SIZE		REINFORCEMENT				STIRRUPS	
	B	D	TOP.M (t1)	TOP.EXT (t2)	BOT.M (b1)	BOT.EXT (b2)	S1	S2
A1	10"	15"	2-T16	2-T16	3-T16	3-T16	T8@5"c/c	T8@5"c/c
A2	10"	18"	2-T16	2-T16	3-T16	3-T16	T8@5"c/c	T8@5"c/c

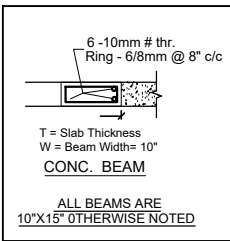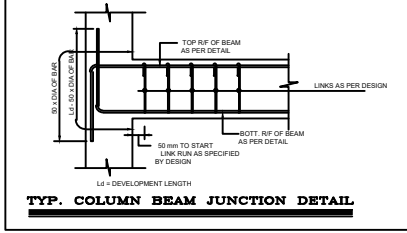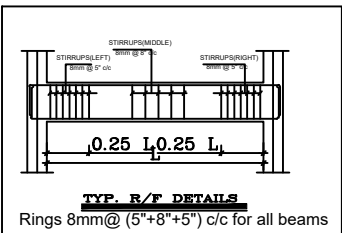

THIS DRAWING HAS NOT BEEN PUBLISHED AND IS THE SOLE PROPERTY OF
PURPOSE AS STATED IN THE AGREEMENT AND IT SHALL NOT BE REPRODUCED,
COPIED, LENT OR OTHERWISE DISPOSED OF DIRECTLY OR INDIRECTLY, NOR USED
FOR ANY OTHER PURPOSE OTHER THAN FOR WHICH IT IS FURNISHED.
ALL DIMENSIONS ARE IN MILLIMETER UNLESS OTHERWISE SPECIFIED.

CLIENT :-
Mr.Kundan Sharma Sir


PROJECT :-
GROUND FLOOR TIE BEAM

SCALE: 1:100
Plan Number 01

Design By Ar. Soni Kumar
Checked By Er. Jayprakash kumar
Approved By Jaypro infratech Pvt. Ltd.




JAYPRO INFRATECH PVT. LTD.
Office Address: 1st Floor, Pandooi
Place, Boring Road, Patna- 80001

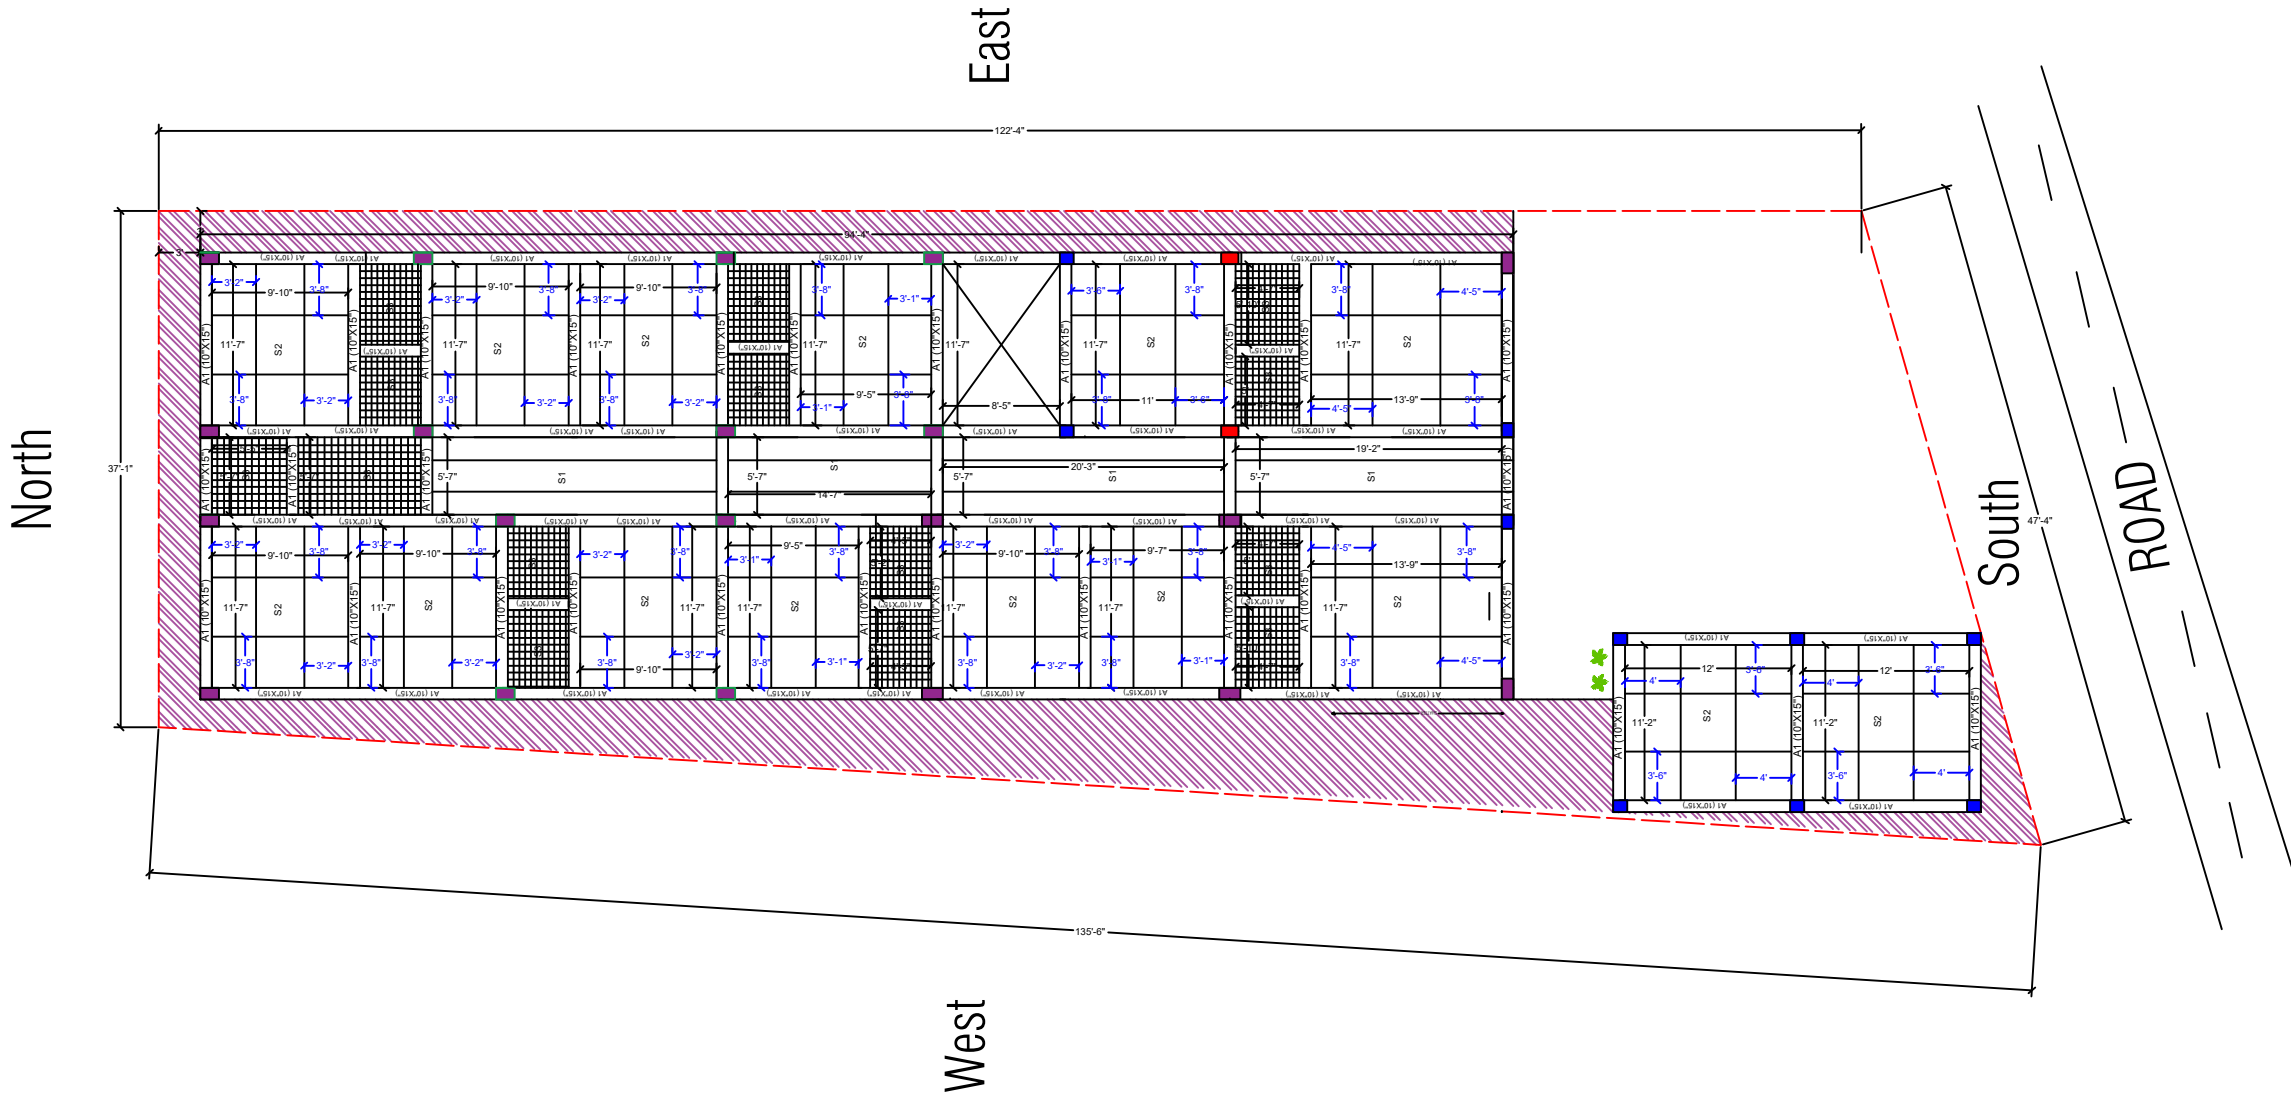

SLAB	MAIN (Shorter Span-A)		Distr. (Longer Span-B)		SLAB TYPE
	ROD (dia)	SPACING	ROD (dia)	SPACING	
S-1	T10 mm	6" c/c	T8 mm	6" c/c	CRANK
S-2	T8 mm	6" c/c	T8 mm	6" c/c	CRANK
S-3	T8 mm	6" c/c	T8 mm	6" c/c	Double Lyr.

1. ALL DIMENSIONS ARE IN IN FEET AND INCHES
2. ALL CONCRETE MIX M:20 UNLESS OTHERWISE SPECIFIED.
3. ALL TOR STEEL YIELD STRENGTH 500 N/mm .
4. ALL CONCRETE SHALL BE MACHINE MIXED AND MACHINE VIBRATED.
5. CLEAR COVER TO MAIN STEEL 40 MM IN PILES, 20mm IN SLAB,
6. ALL DIMENSIONS ARE TO BE READ NOT TO BE MEASURED.
7. ALL DIMENSIONS & DETAILS ARE TO BE VERIFIED WITH THE ARCHITECTURAL DRAWING AMBIGUITY IF ANY SHOULD BE BROUGHT TO THE NOTICE OF THE CONSULTING ENGINEERS.
8. ALL DISTRIBUTION BARS WHEREVER REQUIRED BUT NOT CALLED
9. THIS DRAWING SHALL BE READ WITH ARCHITECTURAL DRAWINGS.
10. WHEREVER SHOWN BEAM EQAL SHALL BE ANCHORED INTO COLUMN UPTO A LENGTH EQUAL TO 50X BAR DIA DISTANCE

- TECHNICAL NOTES & INSTRUCTIONS:-
- 1) NOTES AND INSTRUCTIONS INDICATED BELOW SHALL BE FOLLOWED WITH DUE RESPONSIBILITY BY ENGINEER IN-CHARGE DURING EXECUTION OF THE PROJECT.
 - 2) THE ENGINEER IN-CHARGE SHALL STUDY IN DEPTH THE ARCHITECTURAL/ STRUCTURAL DRAWINGS OF THE BUILDING / STRUCTURE ENCLOSED BEFORE EXECUTION AND AMBIGUITY IF ANY NOTICED BY HIM SHALL BE REPORTED TO CONSULTANT FOR NECESSARY ACTION.
 - 3) ALL DIMENSIONS ARE IN MM FOLLOW WRITTEN DIMENSION ONLY.
 - 4) ONLY STEEL SHUTTERING / CENTERING SHALL BE USED AT WORK SITE FOR CONSTRUCTION OF R.C.C. FRAMED BUILDINGS.
 - 5) QUALITY AND MIX PROPORTION OF MATERIALS TO BE USED IN CONCRETING I.E. WATER / CEMENT / SAND / CHIPS SHALL BE STRICTLY AS PER DESIGN MIX REPORT.
 - 6) THE CRUSHING STRENGTH OF CUBES PREPARED WITH CONC. MIX AT WORK SITE SHALL CONFORM THE ACCEPTANCE CRITERIA AS MENTIONED IN IS 456: 2000.
 - 7) COVER BLOCK WITH PROPER SIZE & SPECIFIED STRENGTH SHALL BE PROVIDED IN SLAB / BEAM / COLUMN FOUNDATION BEFORE R.C.C. CASTING @ SPACE NOT EXCEEDING ONE METER C.C.
 - 8) COVER BLOCK SHALL BE PROPERLY TIED WITH THE REINFORCEMENT FOR FIXITY DURING R.C.C. FRAMED BUILDINGS.
 - 9) IN CASE OF PILE FOUNDATION IT IS ESSENTIAL TO HAVE ACTUAL PILE LOAD TEST REPORT ALONG WITH PILE CAPACITY BASED ON SOIL PARAMETERS. SO IT IS INSTRUCTED TO GET THE ACTUAL PILE LOAD TEST REPORT BEFORE EXECUTION AND REPORT TO CONSULTANT FOR REVIEW AND FINAL CONCLUSION.
 - 10) IN CASE OF PILE FOUNDATION HAVING HIGH WATER TABLE USE BENTONITE SOLUTION CASING AND QUICK SETTING CEMENT. THE ENGINEER IN-CHARGE SHALL TAKE FINAL DECISION AS PER ACTUAL SITE CONDITION.
 - 11) ALL CONCRETE SHALL BE MACHINE MIXED AND PROPERLY COMPACTED BY VIBRATOR.
 - 12) NOMINAL COVER (I.E. CLEAR CONCRETE COVER TO ALL REINFORCEMENTS INCLUDING UNIONS FOR FOUNDATION = 50; PILE CAP = 75; COLUMN = 40; BEAM = 30 AND SLAB = 25mm SHALL BE PROVIDED.
 - 13) PROPER CURING OF R.C.C. SLAB / COLUMN / FOUNDATION / B/W PLASTER ETC. SHALL BE ENSURED.
 - 14) PROPER ARRANGEMENT FOR SOAKING OF BRICKS SHALL BE ENSURED BY FIELD ENGINEER.
 - 15) BEFORE PLACING OF REINFORCEMENT POLYTHENE SHEET SHALL BE SPREAD OVER SHUTTERING TO PREVENT CEMENT SLURRY FROM CONC. MIX.
 - 16) BEFORE CASTING OF REINFORCEMENT PLACES SHALL BE EXACTLY MEASURED BY ENGINEER IN-CHARGE.
 - 17) LDT- EFFECTIVE DEVELOP. LENGTH CONSIDERING TENSION 48d BAR DIA.
 - 18) LDC- EFFECTIVE DEVELOP. LENGTH CONSIDERING COMPRESSION 38d BAR DIA.
 - 19A) LAP SPICE- NOT MORE THAN 80% OF AREA OF STEEL (LONG) IN COLUMN BARS SHALL BE SPICED AT ANY ONE SECTION LAPPING OR WELDING OF IT SHALL BE STAGGERED.
 - 19B) IT SHALL BE WITHIN THE LAPPING ZONE AS SHOWN IN THE DRG. THE LAP LENGTH SHALL NOT BE LESS THAN DEVELOPMENT LENGTH OF 48d AND 30 TIMES DIA OF BAR WHICH IS GREATER.
 - 19C) LAP SPICE IN BEAM SPAN LESS THAN 12M SHALL BE AVOIDED IN NORMAL CASE. IN LONGER SPAN > 12M LAP SHALL BE PROVIDED AS PER APPROVED STR. DRG.
 - 20) ONLY WRITTEN DIMENSIONS ARE TO BE FOLLOWED.
 - 21) DEDLINE SHOWS C.C. OF WALLS.
 - 22) THE FORM WORK FOR (SPAN > 4M) BEAMS & SLAB SHALL BE SO ASSEMBLED AS TO PROVIDE CAMBER AS FOLLOWS:-
 - 23) CAMBER FOR NORMAL BEAMS SHALL BE 1 IN 250 OF THE SPAN OR 4MM PER METER OF SPAN AT THE CENTRAL POINT.
 - 24) FOR CANTILEVER BEAMS /SLAB CAMBER AT THE FREE END SHALL BE SPAN / 50 OF THE PROJECTED LENGTH.
 - 25) BEFORE R.C.C. CASTING OF BEAMS/SLAB FORM WORK SHALL BE CHECKED PROPERLY TO AVOID ANY DEFLECTION.
 - 26) REMOVAL OF FORM WORK SHALL BE AS PER STRIPPING TIME PRESCRIBED VIDE CL. 11.3 OF IS 456:2000 WHICH SHALL BE CHECKED BY E.E./A.E.
 - 27) IN FRAME STRUCTURE ALL EXTERNAL & INTERNAL STAIR WALL SHALL BE 10" THICK AND INTERNAL WALL SHALL BE 7" THICK, EXCEPT MENTIONED.
 - 28) NECESSARY ARRANGEMENTS SHALL BE MADE FOR RAINY PROTECTION OF BUILDING AT LEVEL DECIDED BY E.E. TO AVOID WATER LOGGING AROUND BUILDING THE WIDTH SHALL BE DECIDED AS PER ACTUAL SITE CONDITION BY ENGINEER IN-CHARGE.
 - 29) WATER PROOFING COMPOUND SHALL BE USED IN CASTING OF BUNEN SLAB TERRACE FLOOR SLAB TO PREVENT SEEPAGE.
 - 30) ALL DESIGN MIX CONCRETE OF GRADE M 25 HAVING MINIMUM CEMENT CONTENT 300 kg/m³. Max. W/C = 0.5 FOR COARSE AGGREGATE 20 mm SIZE CASTING SHOULD BE DONE AS PER MIX DESIGN.
 - 31) OR 'T' INDICATES PRO BARS OF GRADE M 2500.
 - 32) THIS DRAWING SHALL BE READ WITH THE APPROVED ARCHITECTURAL DRAWINGS.

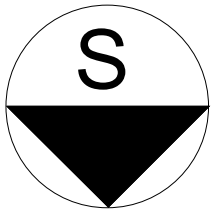

THIS DRAWING HAS NOT BEEN PUBLISHED AND IS THE SOLE PROPERTY OF
PURPOSE AS STATED IN THE AGREEMENT AND IT SHALL NOT BE REPRODUCED,
COPIED, LENT OR OTHERWISE DISPOSED OF DIRECTLY OR INDIRECTLY, NOR USED
FOR ANY OTHER PURPOSE OTHER THAN FOR WHICH IT IS FURNISHED.
ALL DIMENSIONS ARE IN MILLIMETER UNLESS OTHERWISE SPECIFIED.

CLIENT :-
Mr. Kundan Sharma Sir


PROJECT :-
SLAB REINF.. DETAIL

SCALE :- 1:100
Plan Number 09
ISSUED 29.08.25

Design By Er. Kumari Neha Ranjan

Checked By Er. Jayprakash kumar

Approved By Jaypro infratech Pvt. Ltd.

 


JAYPRO INFRATECH PVT. LTD.

Office Address: 1st Floor, Pandooi
Place, Boring Road, Patna- 800001

Follow Now
Insta Id: jaypro_infratech
Facebook Page: jaypro_infratech

E-mail id: jayproinfratech@gmail.com, www.jayproinfratech.com, Call Now: 9835852462, 7277008312,

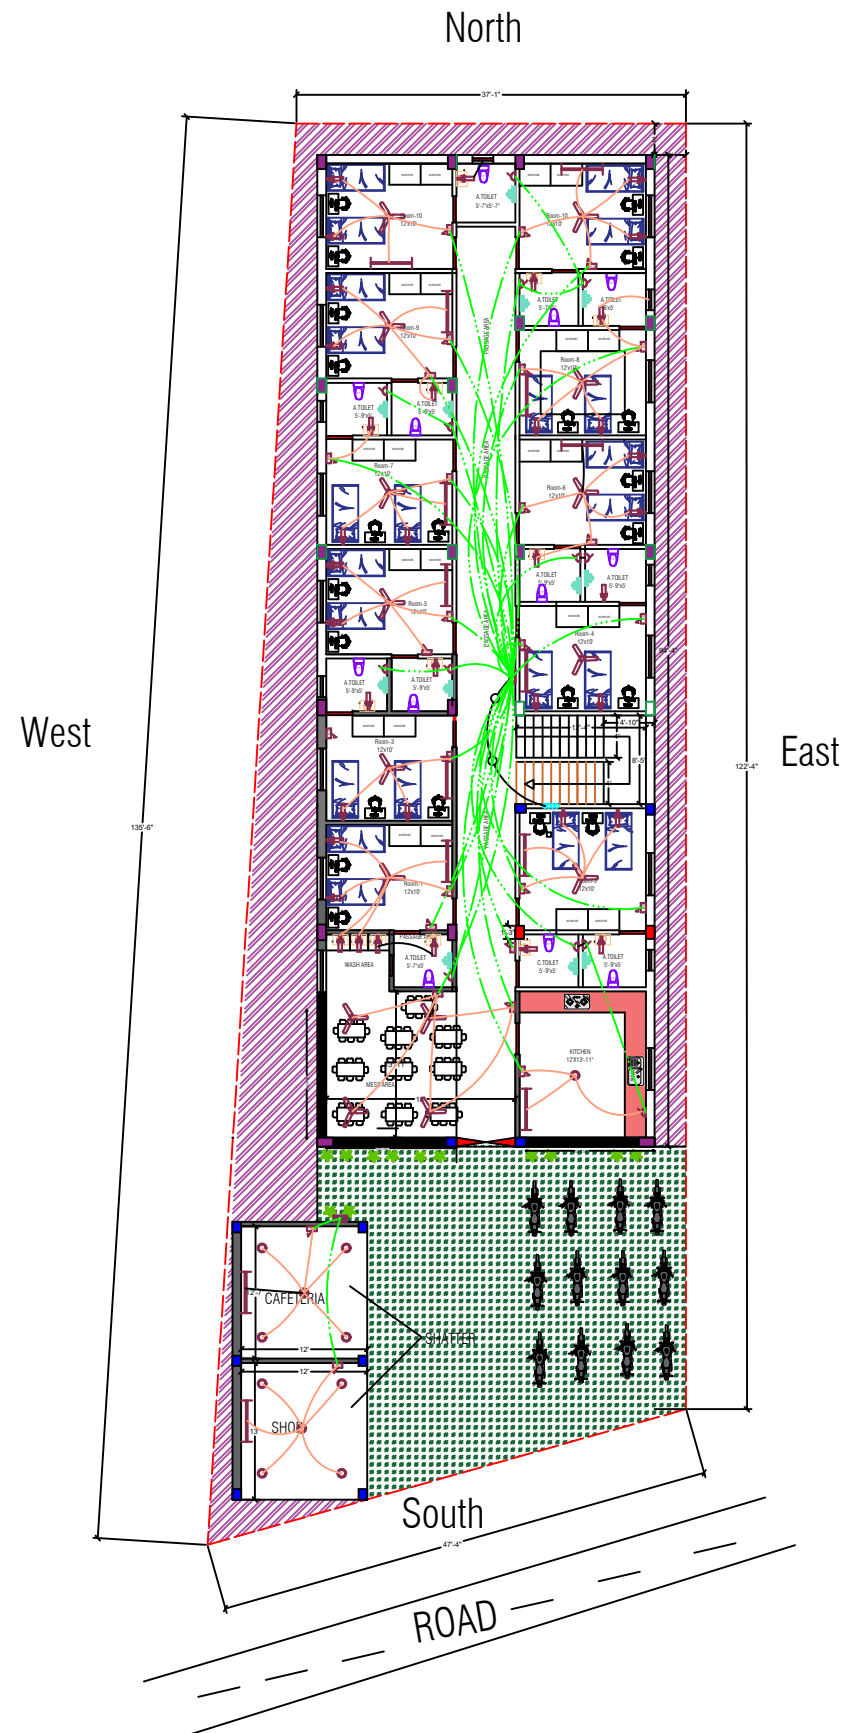

JAYPRO INFRATECH PVT.LTD.

Our Services

Architecture Design
Structure Design
Interior Design
Estimating & Costing
Building Construction With Material

LEGEND

SYMBOL	DESCRIPTION	HEIGHT
	CEILING FAN	ON CEILING
	CHANDELIER LIGHT POINT	ON CEILING
	40WX4'0" TUBE LIGHT FITTING	8'6"
	BLUB	8'6"
	NIGHT BLUB	8'6"
	C.F.L.	ON CEILING
	SPORT LIGHT	ON CEILING
	CEILING LIGHT	ON CEILING
	FLASH JUNCTION BOX	ON CEILING
	SWITCH BOARD	4'6" HT
	BED SWITCH	2'6" HT
	TWO WAY SWITCH	ON SWITCH
	5 AMPS SWITCH SOEKET	1'6" HT
	15 AMPS SWITCH SOEKET	1'6" HT
	25 AMPS SWITCH SOEKET (A.C)	1'6" HT
	CALL BELL BUZZER	1'6" HT
	CALL BELL PUSH	4'6" HT
	OUT LET FOR TELEPHONE	1'6" HT
	OUT LET FOR TV	1'6" HT
	EXHAUST FAN (IN TOI & KIT)	
	TABLE LAMP	
	ROOT OF TV TELEPHONE WIRING	
	ROOT OF POINT WIRING (25MM)	
	ROOT OF POINT WIRING (19MM)	
	ROOT OF CIRCUIT WIRING (19MM)	
	ROOT OF SUB MAIN WIRING (25MM)	
	WALL FAN	
	DISTRIBUTION BOARD	
	METERING PANAL	

S


THIS DRAWING HAS NOT BEEN PUBLISHED AND IS THE SOLE PROPERTY OF PURPOSE AS STATED IN THE AGREEMENT AND IT SHALL NOT BE REPRODUCED, COPIED, LENT OR OTHERWISE DISPOSED OF DIRECTLY OR INDIRECTLY, NOR USED FOR ANY OTHER PURPOSE OTHER THAN FOR WHICH IT IS FURNISHED. ALL DIMENSIONS ARE IN MILLIMETER UNLESS OTHERWISE SPECIFIED.

CLIENT :- Mr.Kundan Sharma Sir

PROJECT :- Electric design

SCALE:- 1:100
Plan Number:- 11
ISSUED 10.09.25

Design By Ar. Soni Kumari
Checked By Er. Jayprkash Kumar
Approved By Jaypro Infratech Pvt.Ltd.

 

Jaypro Infratech Pvt.Ltd.

Office Address: 1st Floor, Pandooi Place, Boring Road, Patna- 80001

Follow Now :-

You Tube :- jaypro_infratech
Facebook Page :- jaypro_infratech
Insta Id :- jaypro_infratech

E-Mail Id :- info@jayproinfratech.com,www.jayproinfratech.com,Call No:- 9835852462,7277008312,

Our Services

Architecture Design
Structure Design
Interior Design
Estimating & Costing
Building Construction With Material

LEGEND:-


- NT- ANTI
AC- ANGLE COCK at 3' h
AC/HF- ANGLE COCK/HEALTH FAUCET GUN at 2' h
CWI- COLD WATER IN at 7' h
HWO- HOT WATER OUT at 7' h
HWM- HOT WATER MIXER at 4' h
CWM- COLD WATER MIXER at 4' h
TAP- TAP at 3' h
HS- HEAD SHOWER at 7' h
BT- BOTTLE TRAP
MP- METROPOLE FLUSH at 3' h
AC-HW- ANGLE COCK FOR HOT WATER at 2' h
AC-CW- ANGLE COCK FOR COLD WATER at 2' h
BT - BOTTLE TRAP
RWP- RAIN WATER PIPE
1/2"@ COLD WATER PIPE - SH-40 UPVC
3/4"@ HOT WATER PIPE - CPVC SDR - 11 PIPE
1"@ COLD WATER PIPE - UPVC PIPE
2 1/2"@ WASTE WATER PIPE - 6KG/CM2 PVC FOR WASH BASIN
4"@ WASTE WATER LINE - 6KG/CM2 PVC PIPE
6"@ SOIL WATER LINE - 6KG/CM2 PVC PIPE
RISER - 2"@ COLD WATER DOWNTAKE -SH - 40 PVC PIPE
CWP - 2"@ COLD WATER PIPE - SH-40 PVC
WWP - 4"@ WASTE WATER PIPE -PVC 6 KG/CM2
SWP - 6"@ SOIL WATER PIPE -PVC 6 KG/CM2

S

THIS DRAWING HAS NOT BEEN PUBLISHED AND IS THE SOLE PROPERTY OF PURPOSE AS STATED IN THE AGREEMENT AND IT SHALL NOT BE REPRODUCED, COPIED, LENT OR OTHERWISE DISPOSED OF DIRECTLY OR INDIRECTLY, NOR USED FOR ANY OTHER PURPOSE OTHER THAN FOR WHICH IT IS FURNISHED. ALL DIMENSIONS ARE IN MILLIMETER UNLESS OTHERWISE SPECIFIED.


CLIENT :- Mr.Kundan Sharma Sir

PROJECT :- Floor Plan plumbing design

 SCALE:-	1:100	ISSUED	5.09.25
Plan Number:-	11		
Design By	Ar. Soni Kumari		
Checked By	Er. Jayprakash Kumar		
Approved By	Jaypro Infratech Pvt.Ltd.		

Jaypro Infratech Pvt.Ltd.

Office Address: 1st Floor, Pandooi Place, Boring Road, Patna- 80001

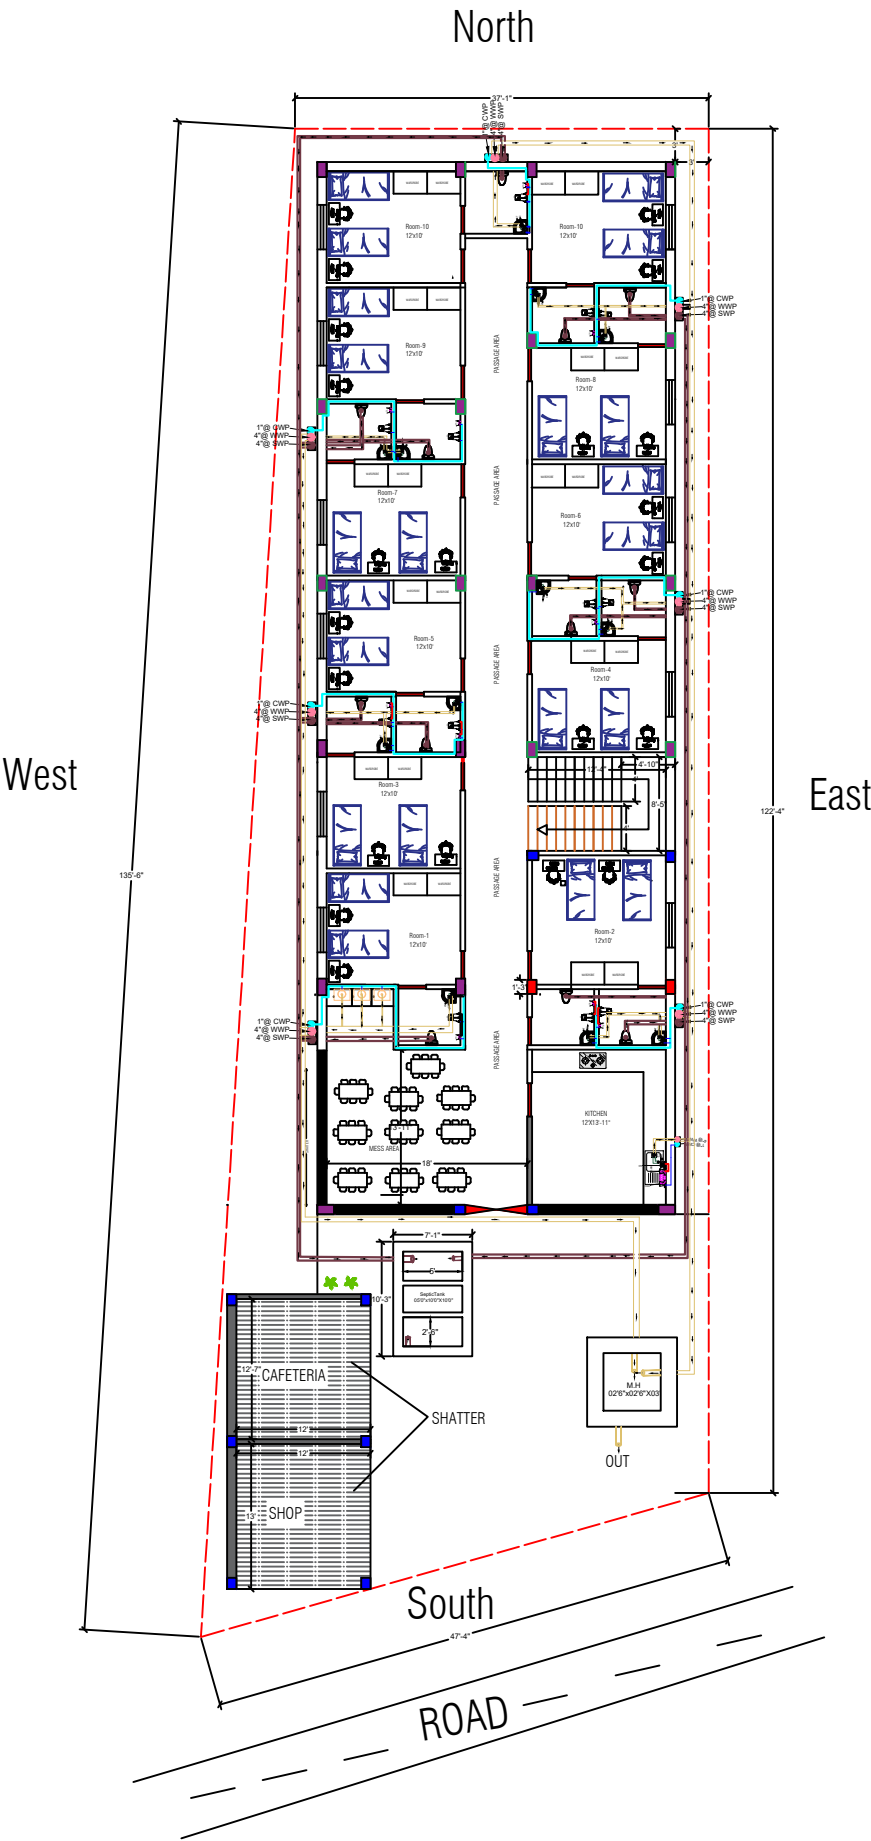

Follow Now :-

You Tube :- jaypro_infratech
Facebook Page :- jaypro_infratech
Insta Id :- jaypro_infratech

E-Mail Id :- info@jayproinfratech.com,www.jayproinfratech.com,Call No:- 9835852462,7277008312,