


JAYPRO INFRATECH PVT.LTD.

Our Services
Architecture Design
Structure Design
Interior Design
Estimating & Costing
Building Construction With Material

Outer Wall- 10"
Inner Wall- 05"


EAST

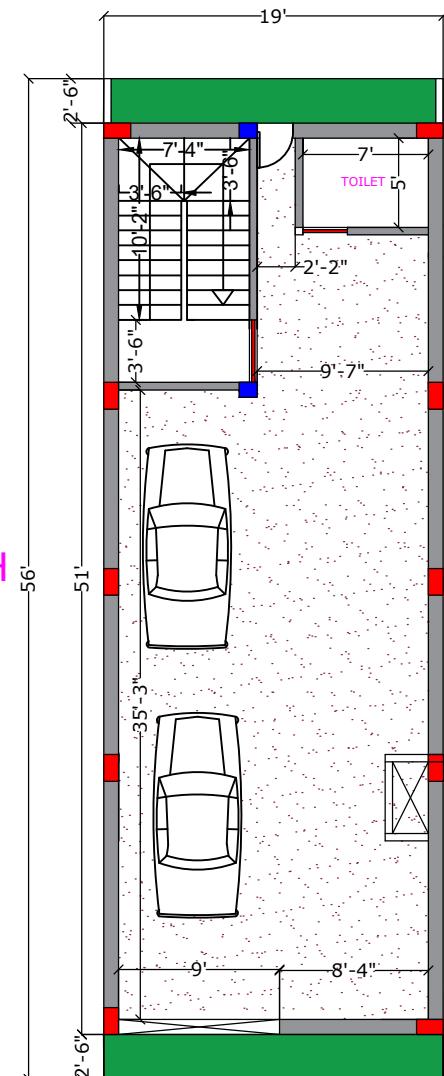

NORTH

SOUTH

WEST

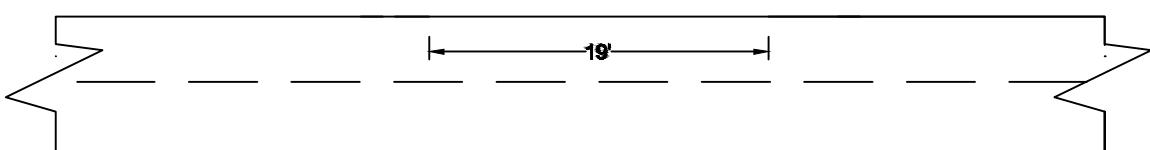


SHEDULE OF DOOR & WINDOWS

SP.	L	B	H	SILL H.
D	3'06"		07'00"	00'00"
D1	02'06"		07'00"	00'00"
W1	04'00"		04'00"	03'00"
W2	03'00"		04'00"	03'00"
V	02'00"-		01'06"	08'06"

Details Of Stair:-

Ceiling Height :- 10'
Height Of Stair:- 7'
Height Of Riser:- 6"
Width Of Trade :- 10"
Width Of Stair :- 3'-6"
Width Of Landing :- 3'-6"
Steps Of Stair :- 20

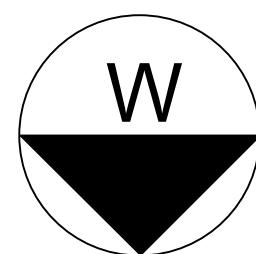


THIS DRAWING HAS NOT BEEN PUBLISHED AND IS THE SOLE PROPERTY OF
PURPOSE AS STATED IN THE AGREEMENT AND IT SHALL NOT BE REPRODUCED,
COPIED, LENT OR OTHERWISE DISPOSED OF DIRECTLY OR INDIRECTLY, NOR USED
FOR ANY OTHER PURPOSE OTHER THAN FOR WHICH IT IS FURNISHED.
ALL DIMENSIONS ARE IN MILLIMETER UNLESS OTHERWISE SPECIFIED.

CLIENT :- SHASHANK SIR

PROJECT :- GROUND FLOOR PLAN

SCALE:-	1:100	ISSUED 03.11.25
Plan Number:-	03	
Design By	Ar.Soni kumari	
Checked By	Er. Jayprakash Kumar	
Approved By	Jaypro Infratech Pvt.Ltd.	

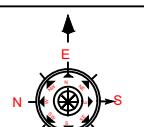


JAYPRO INFRATECH PVT. LTD.
Office Address: 1st Floor, Pandooi
Place, Boring Road, Patna- 800001

JAYPRO INFRATECH PVT.LTD.

Our Services
 Architecture Design
 Structure Design
 Interior Design
 Estimating & Costing
 Building Construction With Material

Outer Wall- 10"
 Inner Wall- 05"

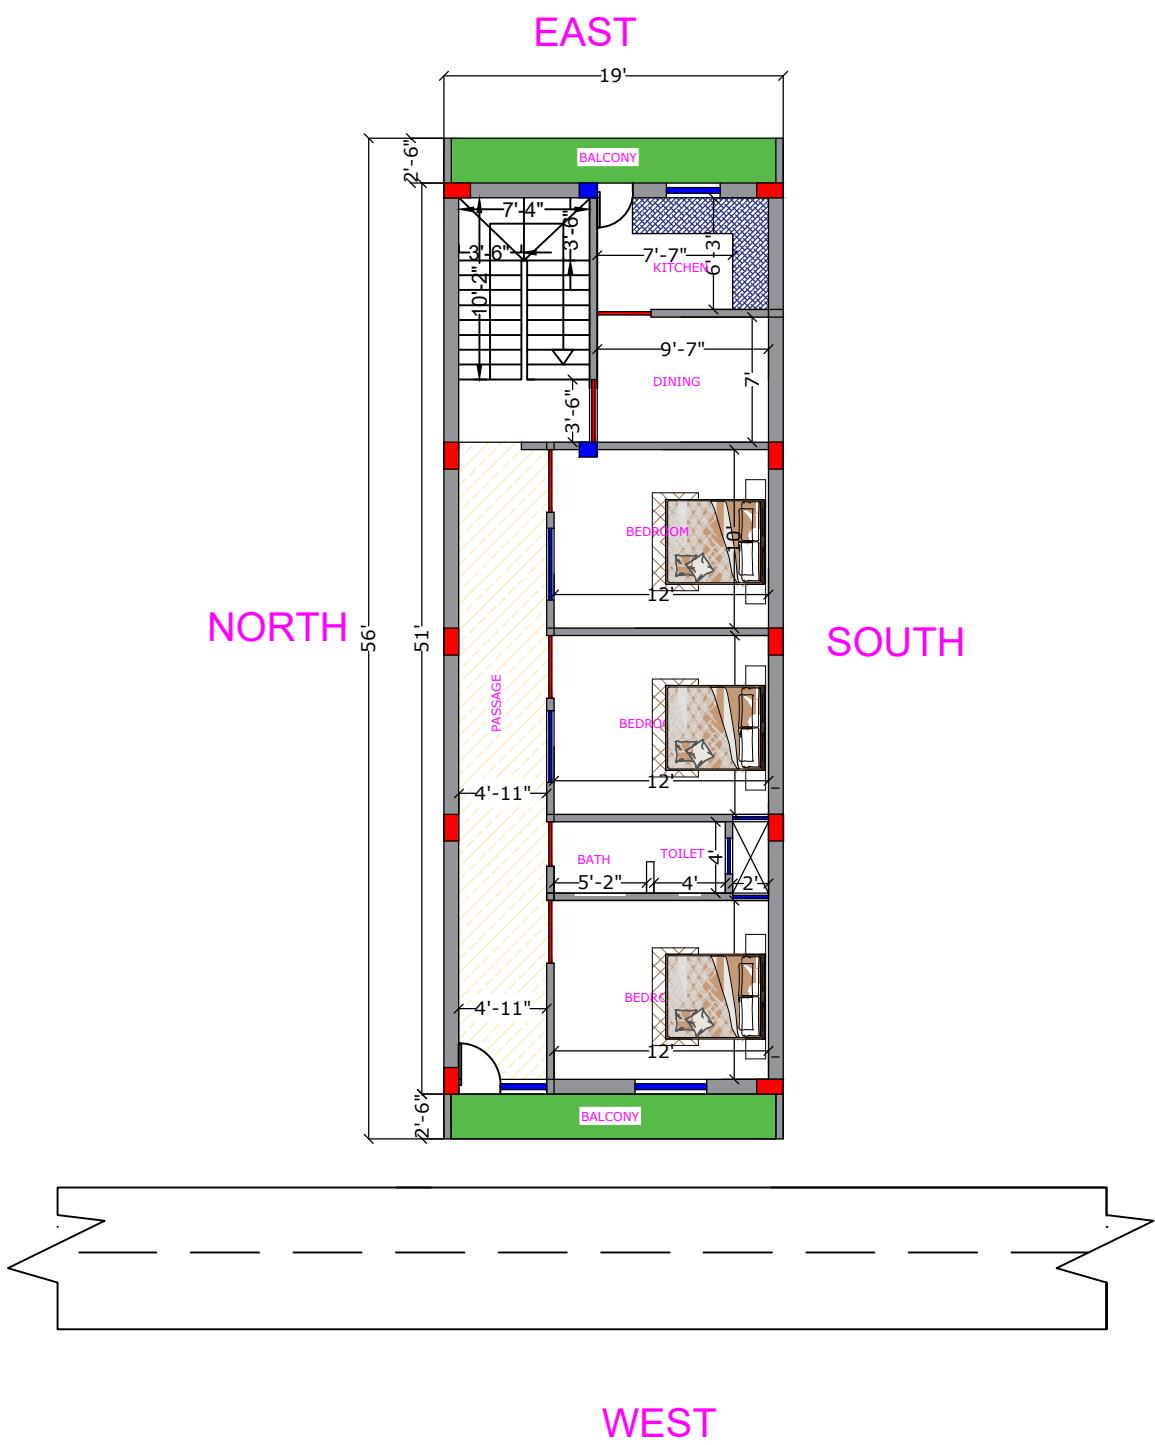


SHEDULE OF DOOR & WINDOWS

SP.	L	B	H	SILL H.
D	3'06"		07'00"	00'00"
D1	02'06"		07'00"	00'00"
W1	04'00"		04'00"	03'00"
W2	03'00"		04'00"	03'00"
V	02'00"-		01'06"	08'06"

Details Of Stair:-

Ceiling Height :- 10'
 Height Of Stair:- 7'
 Height Of Riser:- 6"
 Width Of Trade :- 10"
 Width Of Stair :- 3'-6"
 Width Of Landing :- 3'-6"
 Steps Of Stair :- 20

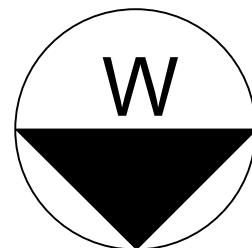


THIS DRAWING HAS NOT BEEN PUBLISHED AND IS THE SOLE PROPERTY OF
 PURPOSE AS STATED IN THE AGREEMENT AND IT SHALL NOT BE REPRODUCED,
 COPIED, LENT OR OTHERWISE DISPOSED OF DIRECTLY OR INDIRECTLY, NOR USED
 FOR ANY OTHER PURPOSE OTHER THAN FOR WHICH IT IS FURNISHED.
 ALL DIMENSIONS ARE IN MILLIMETER UNLESS OTHERWISE SPECIFIED.

CLIENT :- SHASHANK SIR

PROJECT :- FIRST FLOOR PLAN

SCALE:-	1:100	ISSUED 03.11.25
Plan Number:-	03	
Design By	Ar.Soni kumari	
Checked By	Er. Jayprakash Kumar	
Approved By	Jaypro Infratech Pvt.Ltd.	

JAYPRO INFRATECH PVT. LTD.
 Office Address: 1st Floor, Pandooi
 Place, Boring Road, Patna- 800001

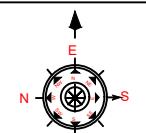

Our Services



Architecture Design

Structure Design

Interior Design

Estimating & Costing

Building Construction With Material

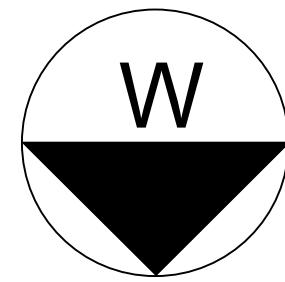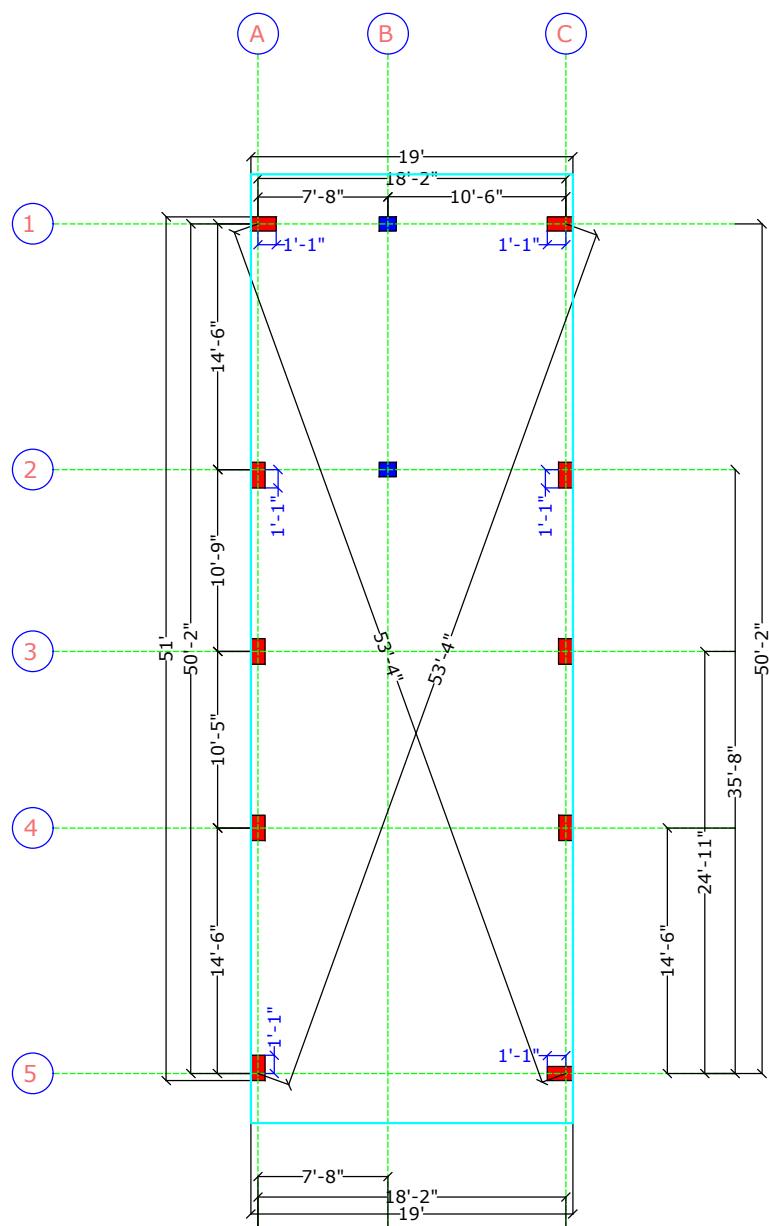


THIS DRAWING HAS NOT BEEN PUBLISHED AND IS THE SOLE PROPERTY OF
PURPOSE AS STATED IN THE AGREEMENT AND IT SHALL NOT BE REPRODUCED,
COPIED, LENT OR OTHERWISE DISPOSED OF DIRECTLY OR INDIRECTLY, NOR USED
FOR ANY OTHER PURPOSE OTHER THAN FOR WHICH IT IS FURNISHED.
ALL DIMENSIONS ARE IN MILLIMETER UNLESS OTHERWISE SPECIFIED.


CLIENT :- SHASHANK SIR

PROJECT :- COLUMN LAYOUT PLAN




SCALE:-	1:100	ISSUED 03.11.25
Plan Number:-	03	
Design By	Ar.Soni kumari	
Checked By	Er. Jayprakash Kumar	
Approved By	Jaypro Infratech Pvt.Ltd.	

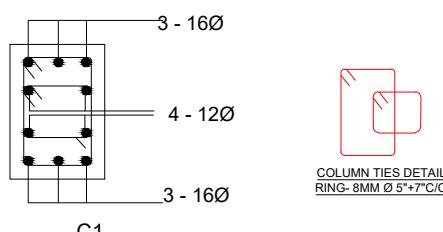


■ C1-(10"X18")

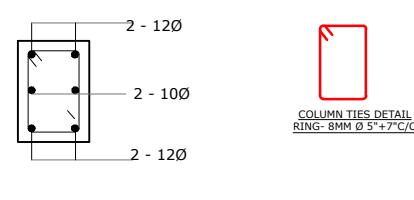

■ C2-(10"X12")

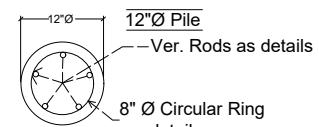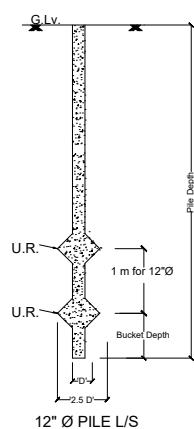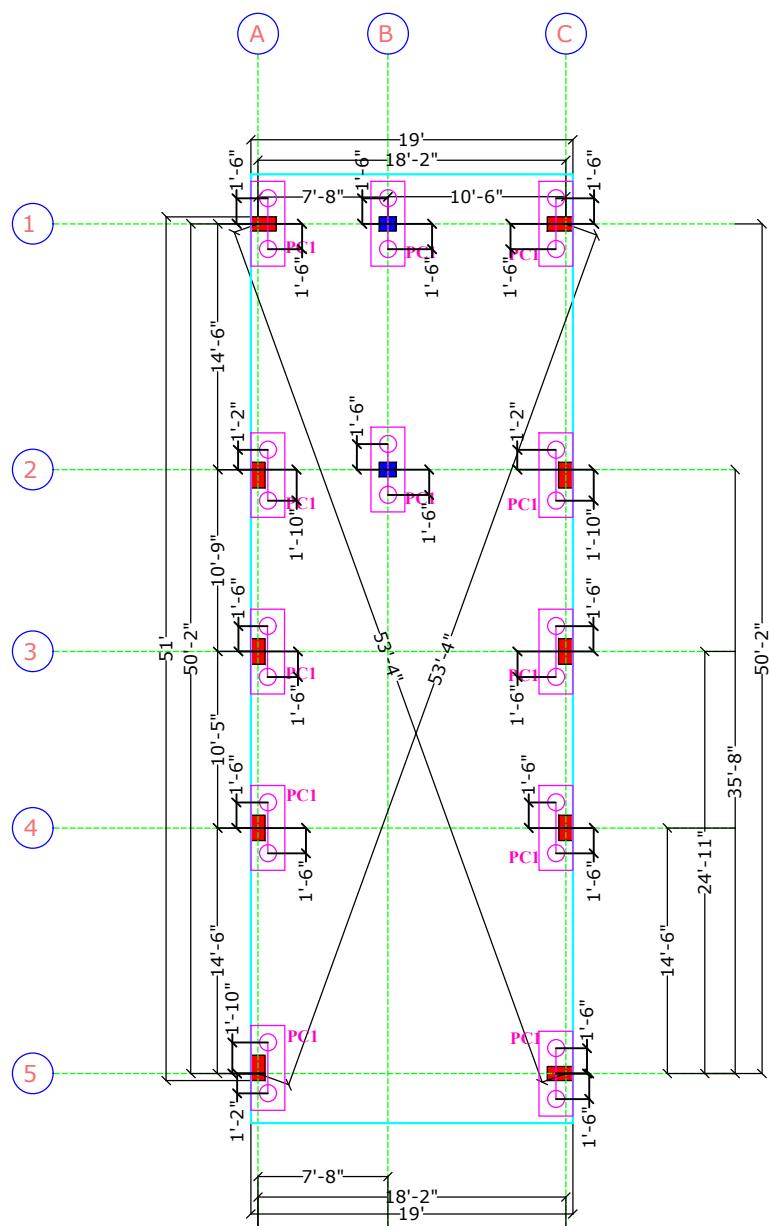

TYPICAL PILE C/S

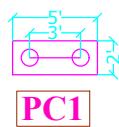


PILE DETAILS

Pile	DIA	DEPTH	DIA OF U.R	No. OF U.R	STEEL	RINGS	No. of Piles
●	12"	6m	30"	2	5- T12 mm	T8 mm @ 7" c/c	24

PILE CAP DETAILS

Pile Cap	Pile Dia	Pile Cap Size	Pile Cap Depth (inch)	(Bottom Layer Mat) Main Steel (b') (Lower Level)	(Top Layer Mat-Inverted) Main Steel (b') (Upper Level)	(Top Layer Mat-Inverted) Dist. Steel (t') (Upper Level)	(Bottom Layer Mat) Dist. Steel (t') (Lower Level)	Pile Group
Pc-1	12"	5x2'-0"	18"	T10 @ 4" c/c	T10 @ 4" c/c	T10 @ 4" c/c	T10 @ 4" c/c	2 Pile Grp.

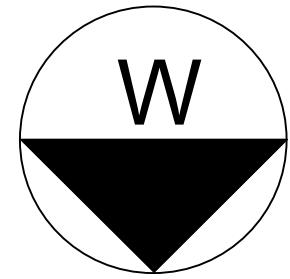

THIS DRAWING HAS NOT BEEN PUBLISHED AND IS THE SOLE PROPERTY OF
 PURPOSE AS STATED IN THE AGREEMENT AND IT SHALL NOT BE REPRODUCED,
 COPIED, LENT OR OTHERWISE DISPOSED OF DIRECTLY OR INDIRECTLY, NOR USED
 FOR ANY OTHER PURPOSE OTHER THAN FOR WHICH IT IS FURNISHED.
 ALL DIMENSIONS ARE IN MILLIMETER UNLESS OTHERWISE SPECIFIED.



CLIENT :- Mr. SHASHANK SIR

PROJECT :- PILE CAP DETAILS

SCALE:-	1:100	ISSUED 03.11.25
Plan Number:-	03	
Design By	Ar.Soni kumari	
Checked By	Er. Jayprakash Kumar	
Approved By	Jaypro Infratech Pvt.Ltd.	



Our Services
 Architecture Design
 Structure Design
 Interior Design
 Estimating & Costing
 Building Construction With Material

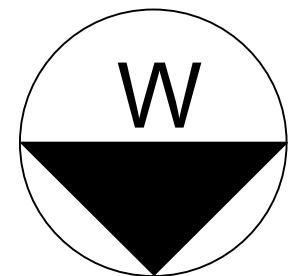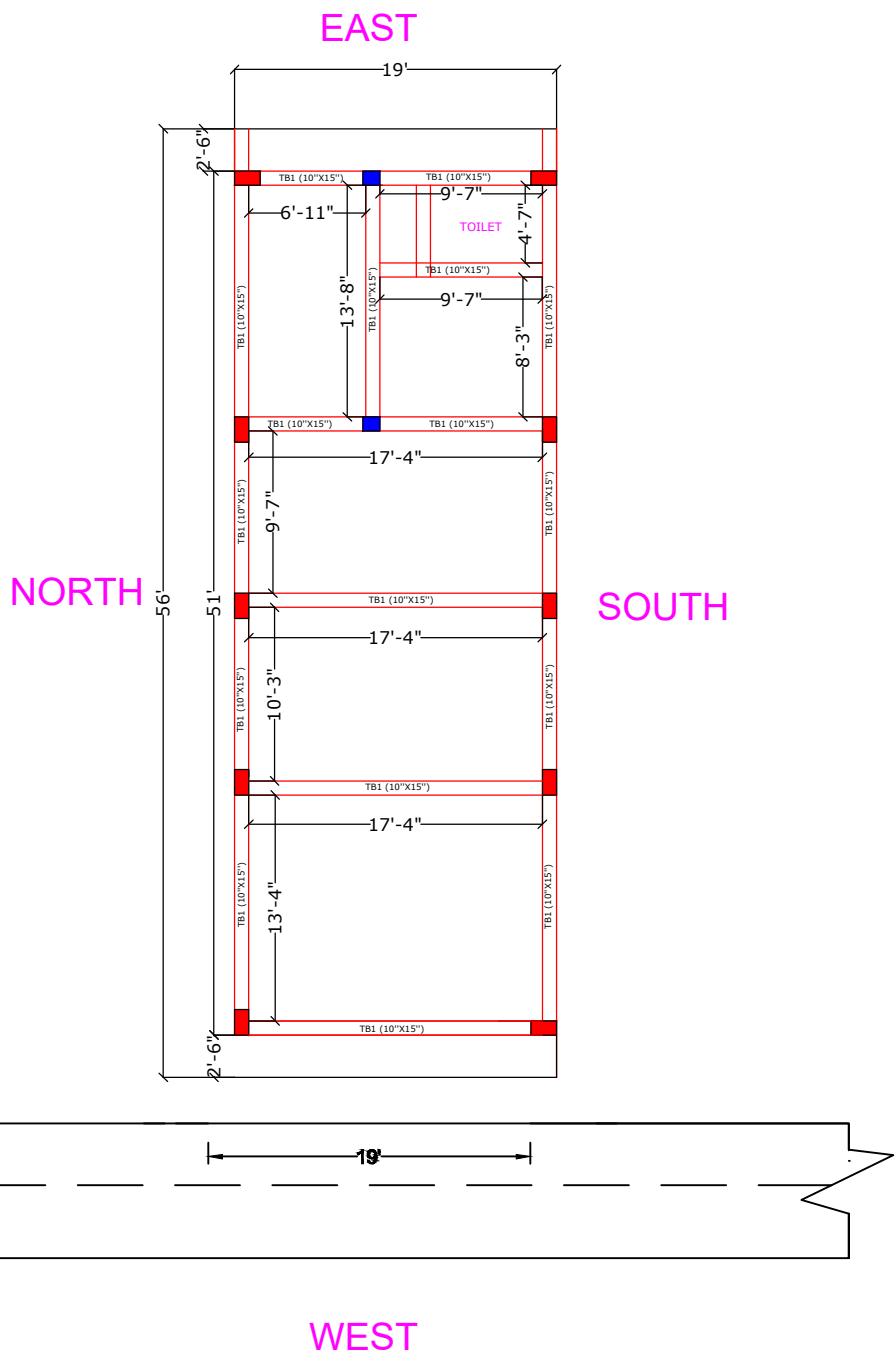


THIS DRAWING HAS NOT BEEN PUBLISHED AND IS THE SOLE PROPERTY OF
 PURPOSE AS STATED IN THE AGREEMENT AND IT SHALL NOT BE REPRODUCED,
 COPIED, LENT OR OTHERWISE DISPOSED OF DIRECTLY OR INDIRECTLY, NOR USED
 FOR ANY OTHER PURPOSE OTHER THAN FOR WHICH IT IS FURNISHED.
 ALL DIMENSIONS ARE IN MILLIMETER UNLESS OTHERWISE SPECIFIED.




CLIENT :- Mr. SHASHANK SIR

PROJECT :- GROUND FLOOR TIE BEAM

SCALE:-	1:100	ISSUED 03.11.25
Plan Number:-	03	
Design By	Ar.Soni kumari	
Checked By	Er. Jayprakash Kumar	
Approved By	Jaypro Infratech Pvt.Ltd.	

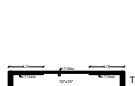

BEAM REINFORCEMENT INDEX									
BEAM MK#	SIZE	REINFORCEMENT				STIRRUPS			
		B	D	TOP REINF.	BOT. REINF.	S1	S2		
TB1	10' x 15"	2-T16	2-T12	3-T16	2-T12	T8@5" c/c	T8@5" c/c		

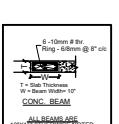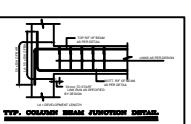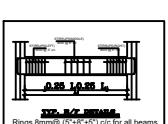



TYP. BEAM SECTION
 Rings 8mm@ (5'+8"+5") c/c for all beams

E-mail id: info@jayproinfratech.com, www.jayproinfratech.com, Call Now: 9835852462, 7277008312,

Follow Now
 Insta Id: jaypro_infratech
 Facebook Page: jaypro_infratech

JAYPRO INFRATECH PVT. LTD.
 Office Address: 1st Floor, Pandooi
 Place, Boring Road, Patna- 800001

Our Services
 Architecture Design
 Structure Design
 Interior Design
 Estimating & Costing
 Building Construction With Material

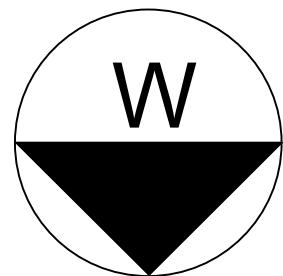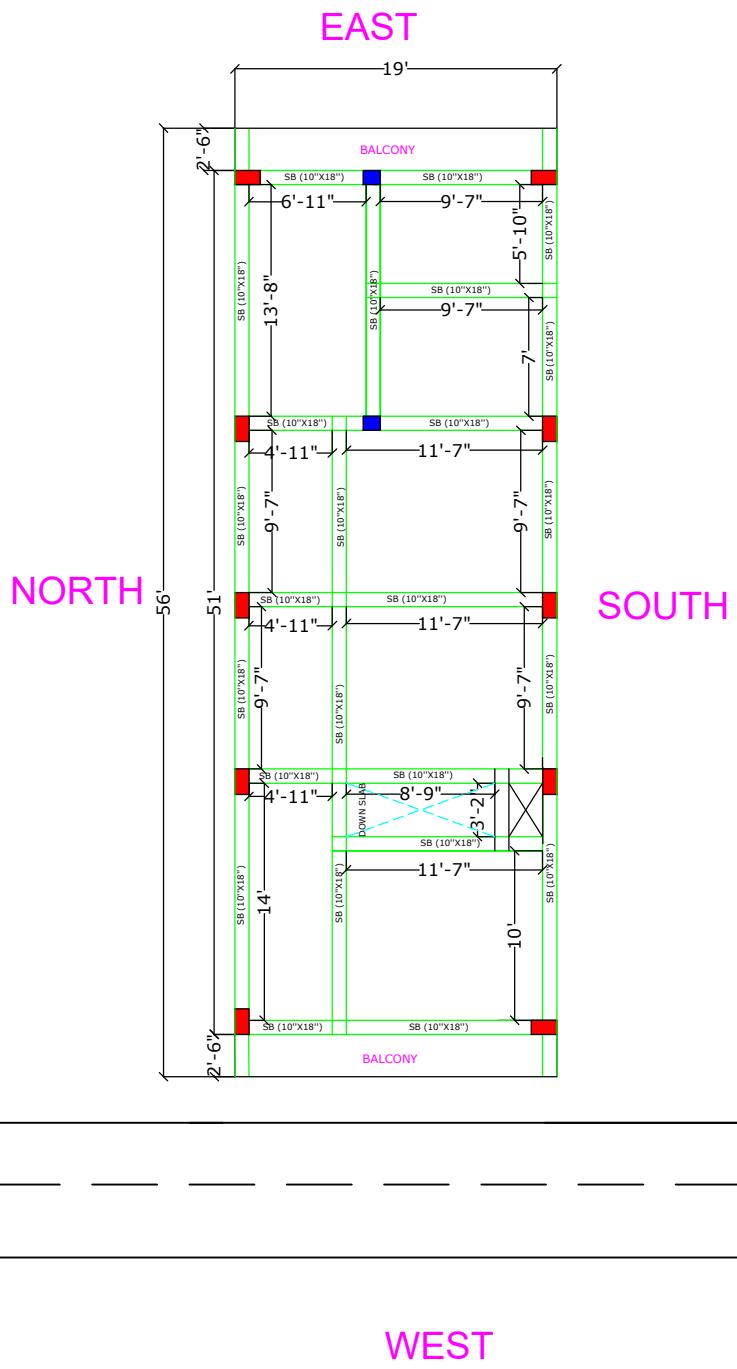

THIS DRAWING HAS NOT BEEN PUBLISHED AND IS THE SOLE PROPERTY OF
 PURPOSE AS STATED IN THE AGREEMENT AND IT SHALL NOT BE REPRODUCED,
 COPIED, LENT OR OTHERWISE DISPOSED OF DIRECTLY OR INDIRECTLY, NOR USED
 FOR ANY OTHER PURPOSE OTHER THAN FOR WHICH IT IS FURNISHED.
 ALL DIMENSIONS ARE IN MILLIMETER UNLESS OTHERWISE SPECIFIED.

CLIENT :- Mr. SHASHANK SIR

PROJECT :- GROUND & FIRST FLOOR SLAB BEAM

SCALE:-	1:100	ISSUED 03.11.25
Plan Number:-	03	
Design By	Ar.Soni kumari	
Checked By	Er. Jayprakash Kumar	
Approved By	Jaypro Infratech Pvt.Ltd.	




JAYPRO INFRATECH PVT. LTD.
 Office Address: 1st Floor, Pandooi
 Place, Boring Road, Patna- 800001

TYP. BEAM SECTION

Rings 8mm@ (5"+8"+5") c/c for all beams

Follow Now
 Insta Id: jaypro_infratech
 Facebook Page: jaypro_infratech

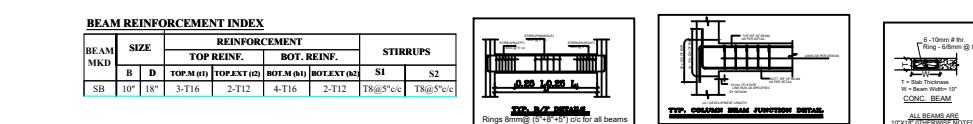


E-mail id: info@jayproinfratech.com, www.jayproinfratech.com, Call Now: 9835852462, 7277008312,

Our Services

Architecture Design
Structure Design
Interior Design
Estimating & Costing
Building Construction With Material

LEGEND

SYMBOL	DESCRIPTION	HEIGHT
	CEILING FAN	ON CEILING
	CHANDELIER LIGHT POINT	ON CEILING
	40Wx40" TUBE LIGHT FITTING	86"
	BLUB	86"
	NIGHT BLUB	86"
	C.F.L	ON CEILING
	SPORT LIGHT	ON CEILING
	CEILING LIGHT	ON CEILING
	FLASH JUNCTION BOX	ON CEILING
	SWITCH BOARD	46" HT
	BED SWITCH	26" HT
	TWO WAY SWITCH	ON SWITCH
	5 AMPS SWITCH SOEKET	16" HT
	15 AMPS SWITCH SOEKET	16" HT
	25 AMPS SWITCH SOEKET (A.C.)	16" HT
	CALL BELL BUZZER	16" HT
	CALL BELL PUSH	46" HT
	OUT LET FOR TELEPHONE	16" HT
	OUT LET FOR TV	16" HT
	EXHAUST FAN (IN TOI & KIT)	
	TABLE LAMP	
	ROOT OF TV/TELEPHONE WIRING	
	ROOT OF POINT WIRING (25MM)	
	ROOT OF POINT WIRING (19MM)	
	ROOT OF SUB MAIN WIRING (25MM)	
	WALL FAN	
	DISTRIBUTION BOARD	
	METERING PANAL	

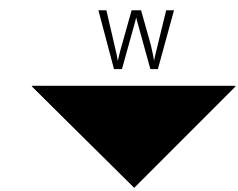

THIS DRAWING HAS NOT BEEN PUBLISHED AND IS THE SOLE PROPERTY OF PURPOSE AS STATED IN THE AGREEMENT AND IT SHALL NOT BE REPRODUCED, COPIED, LENT OR OTHERWISE DISPOSED OF DIRECTLY OR INDIRECTLY, NOR USED FOR ANY OTHER PURPOSE OTHER THAN FOR WHICH IT IS FURNISHED. ALL DIMENSIONS ARE IN MILLIMETER UNLESS OTHERWISE SPECIFIED.


CLIENT :- SHASHANK SIR


PROJECT :- Ground Floor Electric design

SCALE:-	1:100	ISSUED	3.08.25
Plan Number:-	11		
Design By	Ar. Soni Kumari		
Checked By	Er. Jayprakash Kumar		
Approved By	Jaypro Infratech Pvt.Ltd.		

Jaypro Infratech Pvt.Ltd.

Office Address: 1st Floor, Pandooi Place, Boring Road, Patna- 80001

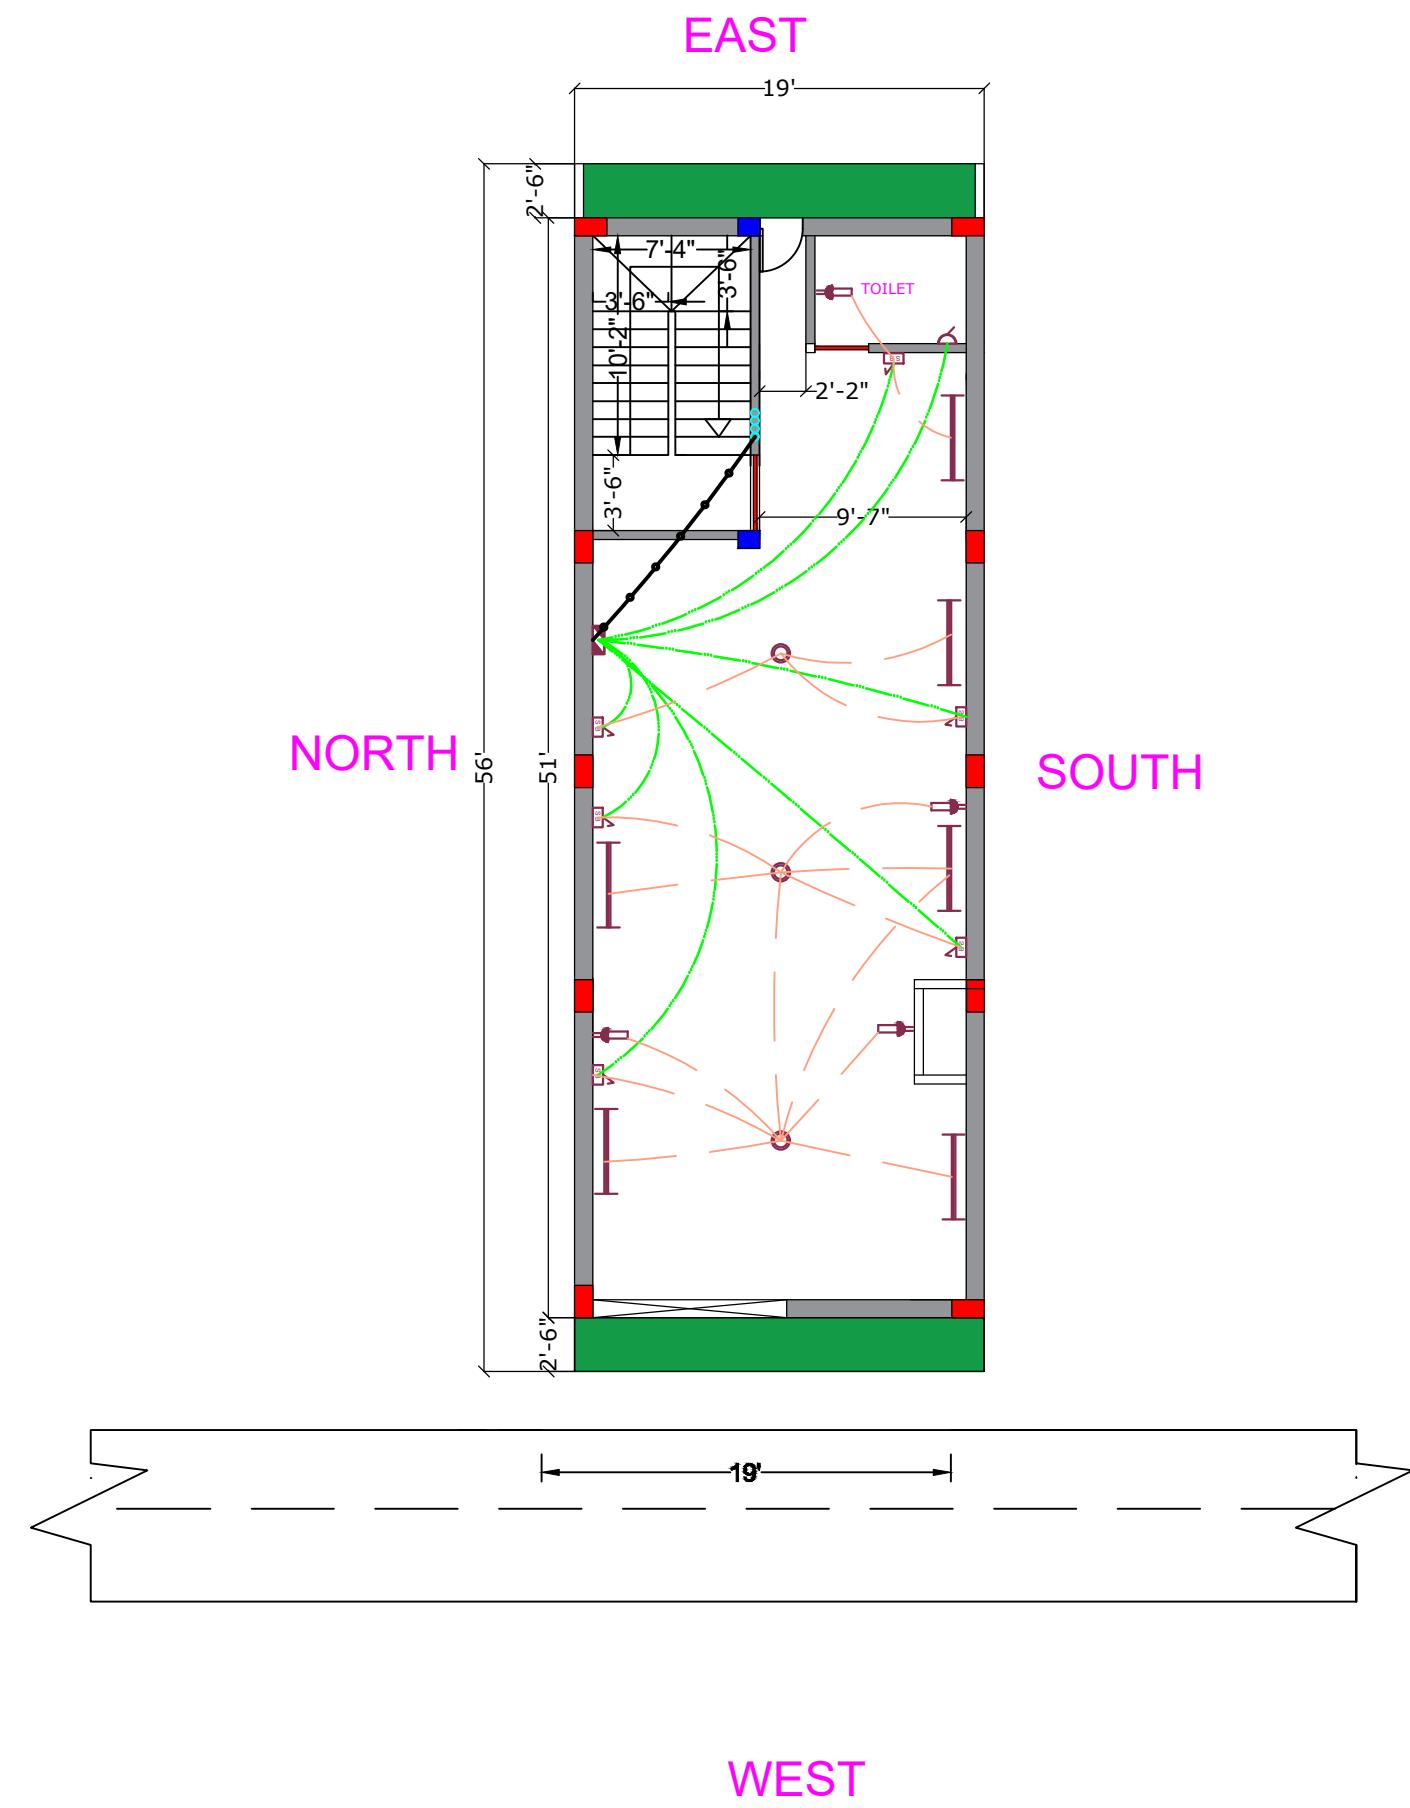

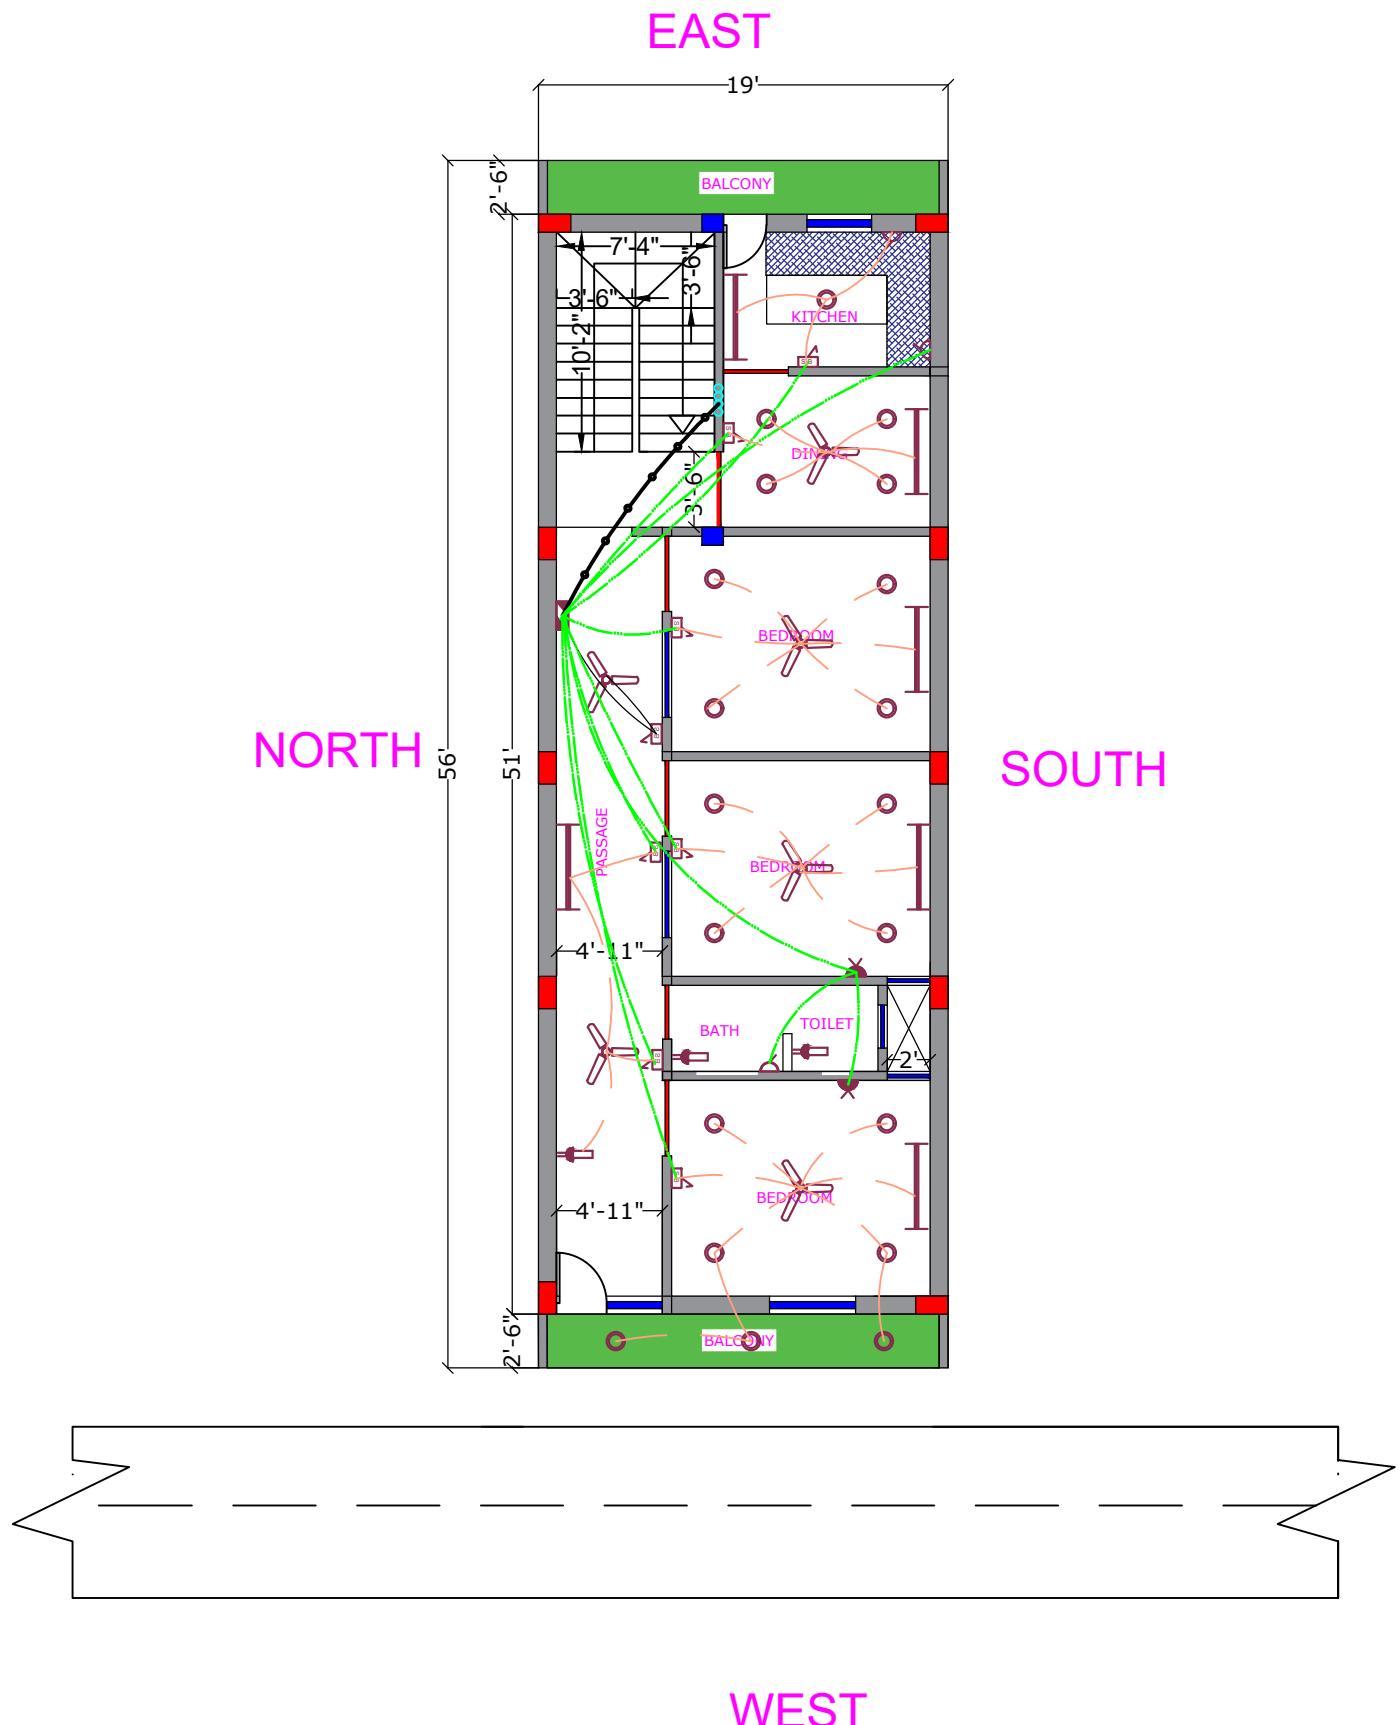

JAYPRO INFRATECH PVT.LTD.

Our Services

Architecture Design
Structure Design
Interior Design
Estimating & Costing
Building Construction With Material

LEGEND

SYMBOL	DESCRIPTION	HEIGHT
	CEILING FAN	ON CEILING
	CHANDELIER/LIGHT POINT	ON CEILING
	40WX40" TUBE LIGHT FITTING	86"
	BLUB	86"
	NIGHT BLUB	86"
	C.F.L	ON CEILING
	SPORT LIGHT	ON CEILING
	CEILING LIGHT	ON CEILING
	FLASH JUNCTION BOX	ON CEILING
	SWITCH BOARD	46" HT
	BED SWITCH	26" HT
	TWO WAY SWITCH	ON SWITCH
	5 AMPS SWITCH SOEKET	16" HT
	15 AMPS SWITCH SOEKET	16" HT
	25 AMPS SWITCH SOEKET (A.C)	16" HT
	CALL BELL BUZZER	16" HT
	CALL BELL PUSH	46" HT
	OUT LET FOR TELEPHONE	16" HT
	OUT LET FOR TV	16" HT
	EXHAUST FAN (IN TOI & KIT)	
	TABLE LAMP	
	ROOT OF TV TELEPHONE WIRING	
	ROOT OF POINT WIRING (25MM)	
	ROOT OF POINT WIRING (19MM)	
	ROOT OF CIRCUIT WIRING (19MM)	
	ROOT OF SUB MAIN WIRING (25MM)	
	WALL FAN	
	DISTRIBUTION BOARD	
	METERING PANAL	

THIS DRAWING HAS NOT BEEN PUBLISHED AND IS THE SOLE PROPERTY OF
PURPOSE AS STATED IN THE AGREEMENT AND IT SHALL NOT BE REPRODUCED,
COPIED, LENT OR OTHERWISE DISPOSED OF DIRECTLY OR INDIRECTLY, NOR USED
FOR ANY OTHER PURPOSE OTHER THAN FOR WHICH IT IS FURNISHED.
ALL DIMENSIONS ARE IN MILIMETER UNLESS OTHERWISE SPECIFIED

CLIENT :- SHASHANK SIR

PROJECT :- First Floor Electric design

SCALE:-	1:100	ISSUED	3.08.25
Plan Number:-	11		
Design By	Ar. Soni Kumari		
Checked By	Er. Jayprakash Kumar		
Approved By	Jaypro Infratech Pvt.Ltd.		

Jaypro Infratech Pvt.Ltd.



Office Address: 1st Floor, Pandooi Place, Boring Road, Patna- 80001

Follow Now :-
You Tube :- jaypro_infratech
Facebook Page :- jaypro_infratech
Insta Id :- jaypro_infratech

E-Mail Id :- info@jayproinfratech.com, www.jayproinfratech.com, Call No:- 9835852462, 7277008312,

Our Services

Architecture Design
Structure Design
Interior Design
Estimating & Costing
Building Construction With Material

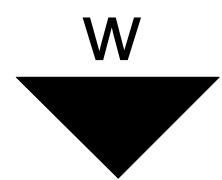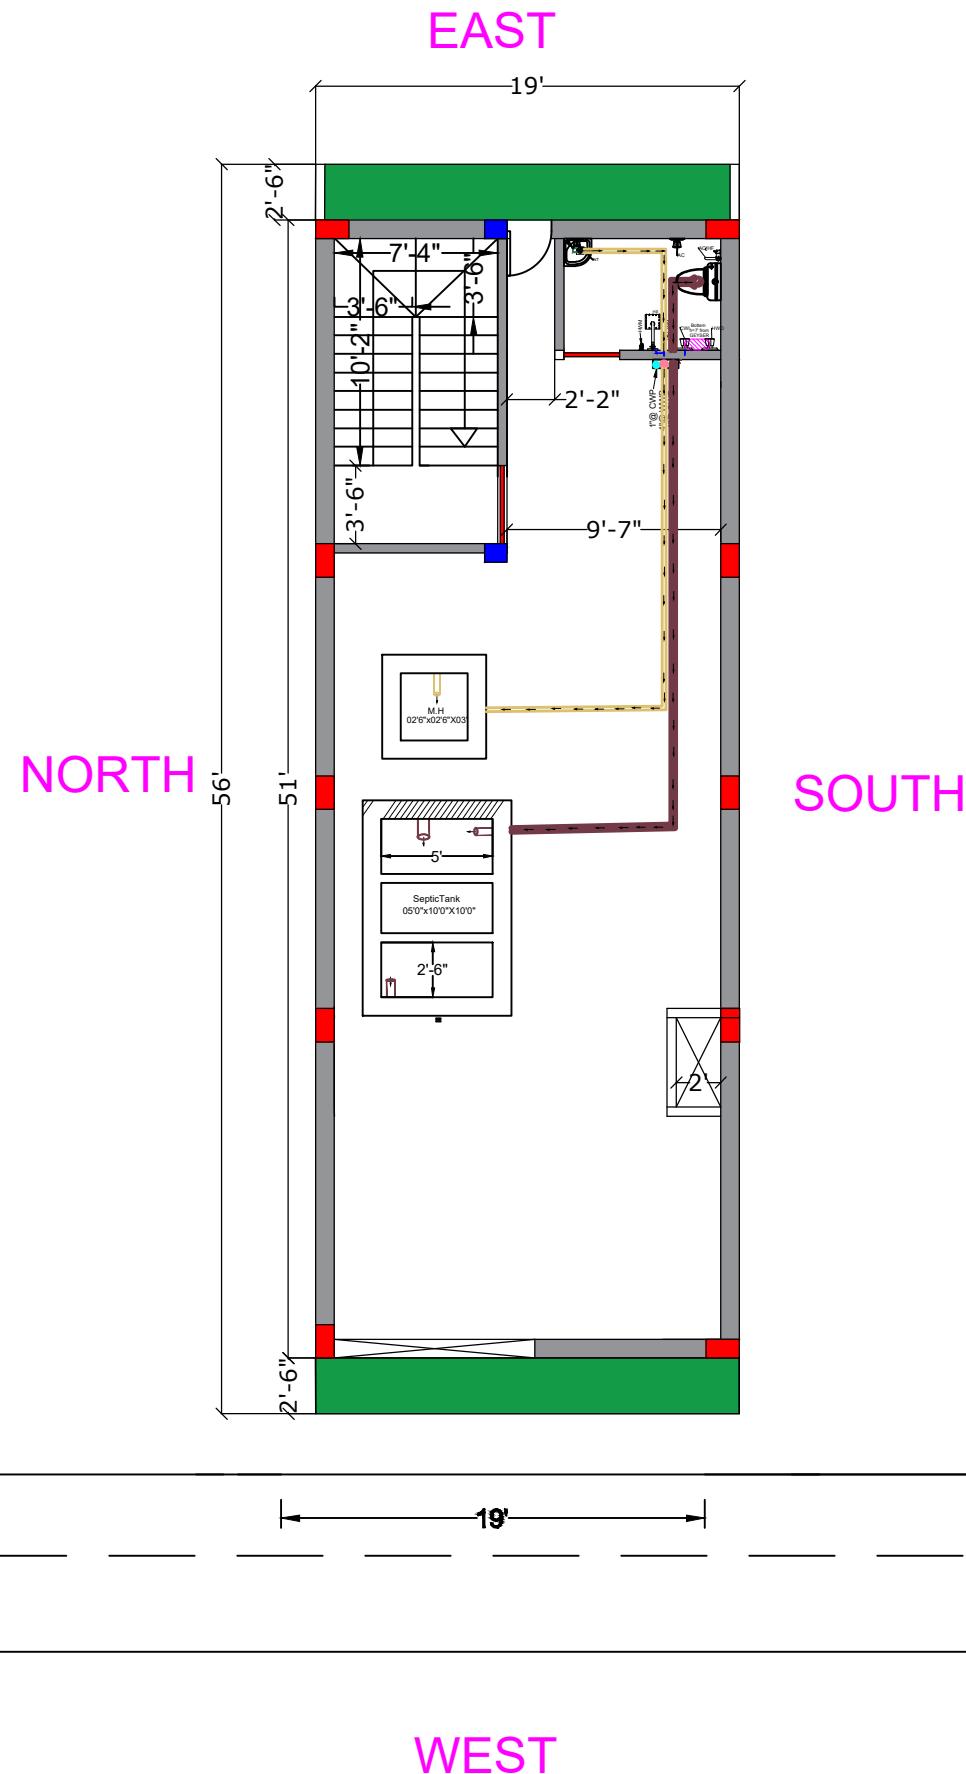

THIS DRAWING HAS NOT BEEN PUBLISHED AND IS THE SOLE PROPERTY OF PURPOSE AS STATED IN THE AGREEMENT AND IT SHALL NOT BE REPRODUCED, COPIED, LENT OR OTHERWISE DISPOSED OF DIRECTLY OR INDIRECTLY, NOR USED FOR ANY OTHER PURPOSE OTHER THAN FOR WHICH IT IS FURNISHED. ALL DIMENSIONS ARE IN MILLIMETER UNLESS OTHERWISE SPECIFIED.

CLIENT :- SHASHANK SIR

PROJECT :- Ground Floor plumbing design

SCALE:-	1:100	ISSUED	25.07.25
Plan Number:-	11		
Design By	Ar. Soni Kumari		
Checked By	Er. Jayprakash Kumar		
Approved By	Jaypro Infratech Pvt.Ltd.		

Jaypro Infratech Pvt.Ltd.

Office Address: 1st Floor, Pandooi Place, Boring Road, Patna- 80001


Follow Now :-

You Tube :- jaypro_infratech
Facebook Page :- jaypro_infratech
Insta Id :- jaypro_infratech

E-Mail Id :- info@jayproinfratech.com, www.jayproinfratech.com, Call No:- 9835852462, 7277008312,


Our Services

Architecture Design
Structure Design
Interior Design
Estimating & Costing
Building Construction With Material

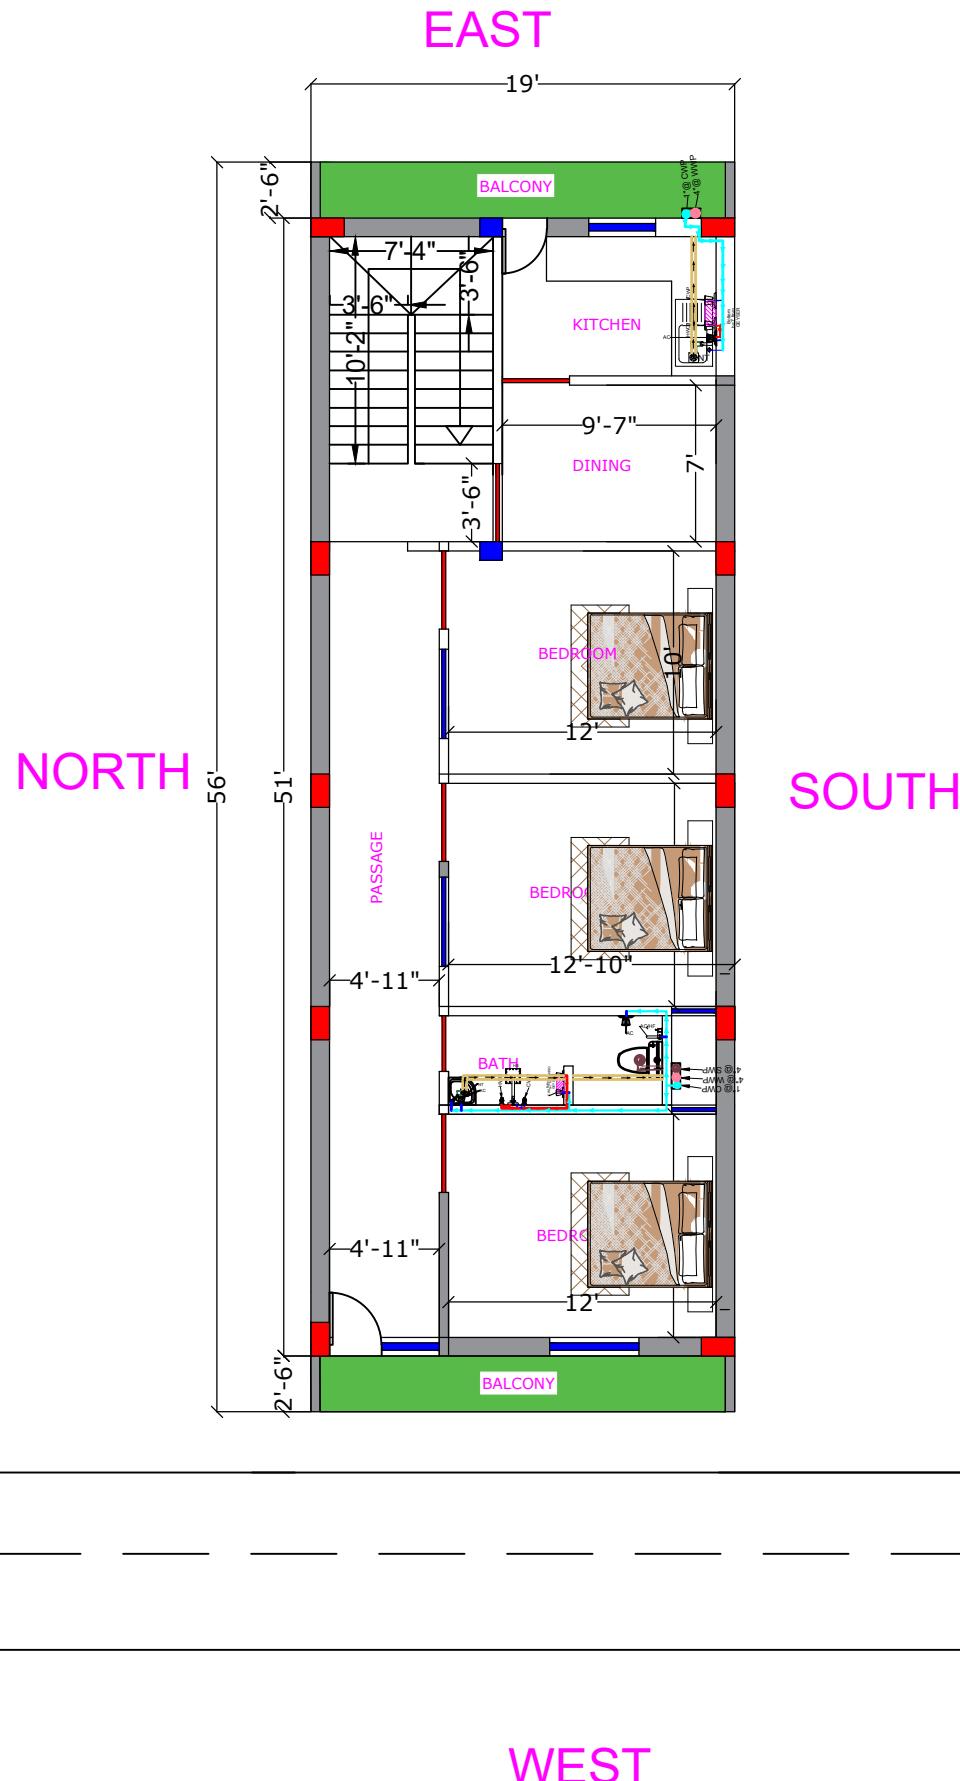

LEGEND:-

NT- ANTI
AC- ANGLE COCK at 3' h
AC/HF- ANGLE COCK/HEALTH FAUCET GUN at 2' h
CWI- COLD WATER IN at 7' h
HWO- HOT WATER OUT at 7' h
HWM- HOT WATER MIXER at 4' h
CWM- COLD WATER MIXER at 4' h
TAP- TAP at 3' h
HS- HEAD SHOWER at 7' h
BT- BOTTLE TRAP
MP- METROPOLE FLUSH at 3' h
AC-HW- ANGLE COCK FOR HOT WATER at 2' h
AC-CW- ANGLE COCK FOR COLD WATER at 2' h
BT- BOTTLE TRAP
RWP- RAIN WATER PIPE
1/2" @ COLD WATER PIPE - SH-40 UPVC
3/4" @ HOT WATER PIPE - CPVC SDR - 11 PIPE
1" @ COLD WATER PIPE - UPVC PIPE
21/2" @ WASTE WATER PIPE - 6KG/CM2 PVC FOR WASH BASIN
4" @ WASTE WATER LINE - 6KG/CM2 PVC PIPE
6" @ SOIL WATER LINE - 6KG/CM2 PVC PIPE
RISER - 2" @ COLD WATER DOWNTAKE - SH - 40 PVC PIPE
CWP - 2" @ COLD WATER PIPE - SH-40 PVC
WWP - 4" @ WASTE WATER PIPE - PVC 6 KG/CM2
SWP - 6" @ SOIL WATER PIPE - PVC 6 KG/CM2

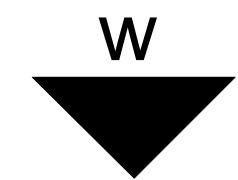

THIS DRAWING HAS NOT BEEN PUBLISHED AND IS THE SOLE PROPERTY OF PURPOSE AS STATED IN THE AGREEMENT AND IT SHALL NOT BE REPRODUCED, COPIED, LENT OR OTHERWISE DISPOSED OF DIRECTLY OR INDIRECTLY, NOR USED FOR ANY OTHER PURPOSE OTHER THAN FOR WHICH IT IS FURNISHED. ALL DIMENSIONS ARE IN MILLIMETER UNLESS OTHERWISE SPECIFIED.


CLIENT :- SHASHANK SIR

PROJECT :- First Floor plumbing design

SCALE:-	1:100	ISSUED	25.07.25
Plan Number:-	11		
Design By	Ar. Soni Kumari		
Checked By	Er. Jayprakash Kumar		
Approved By	Jaypro Infratech Pvt.Ltd.		

Jaypro Infratech Pvt.Ltd.

Office Address: 1st Floor, Pandooi Place, Boring Road, Patna- 80001

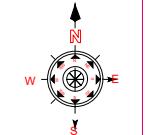

Follow Now :-



You Tube :- jaypro_infratech
Facebook Page :- jaypro_infratech
Insta Id :- jaypro_infratech

E-Mail Id :- info@jayproinfratech.com, www.jayproinfratech.com, Call No:- 9835852462, 7277008312,

Outer Wall- 10"
 Inner Wall- 05"

Details Of Stair:-

Ceiling Height :- 10'
 Height Of Stair:- 7'
 Height Of Riser:- 6"
 Width Of Trade :- 10"
 Width Of Stair :- 3'-6"
 Width Of Landing :- 3'-6"
 Steps Of Stair :- 20

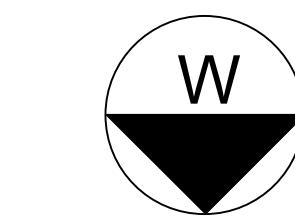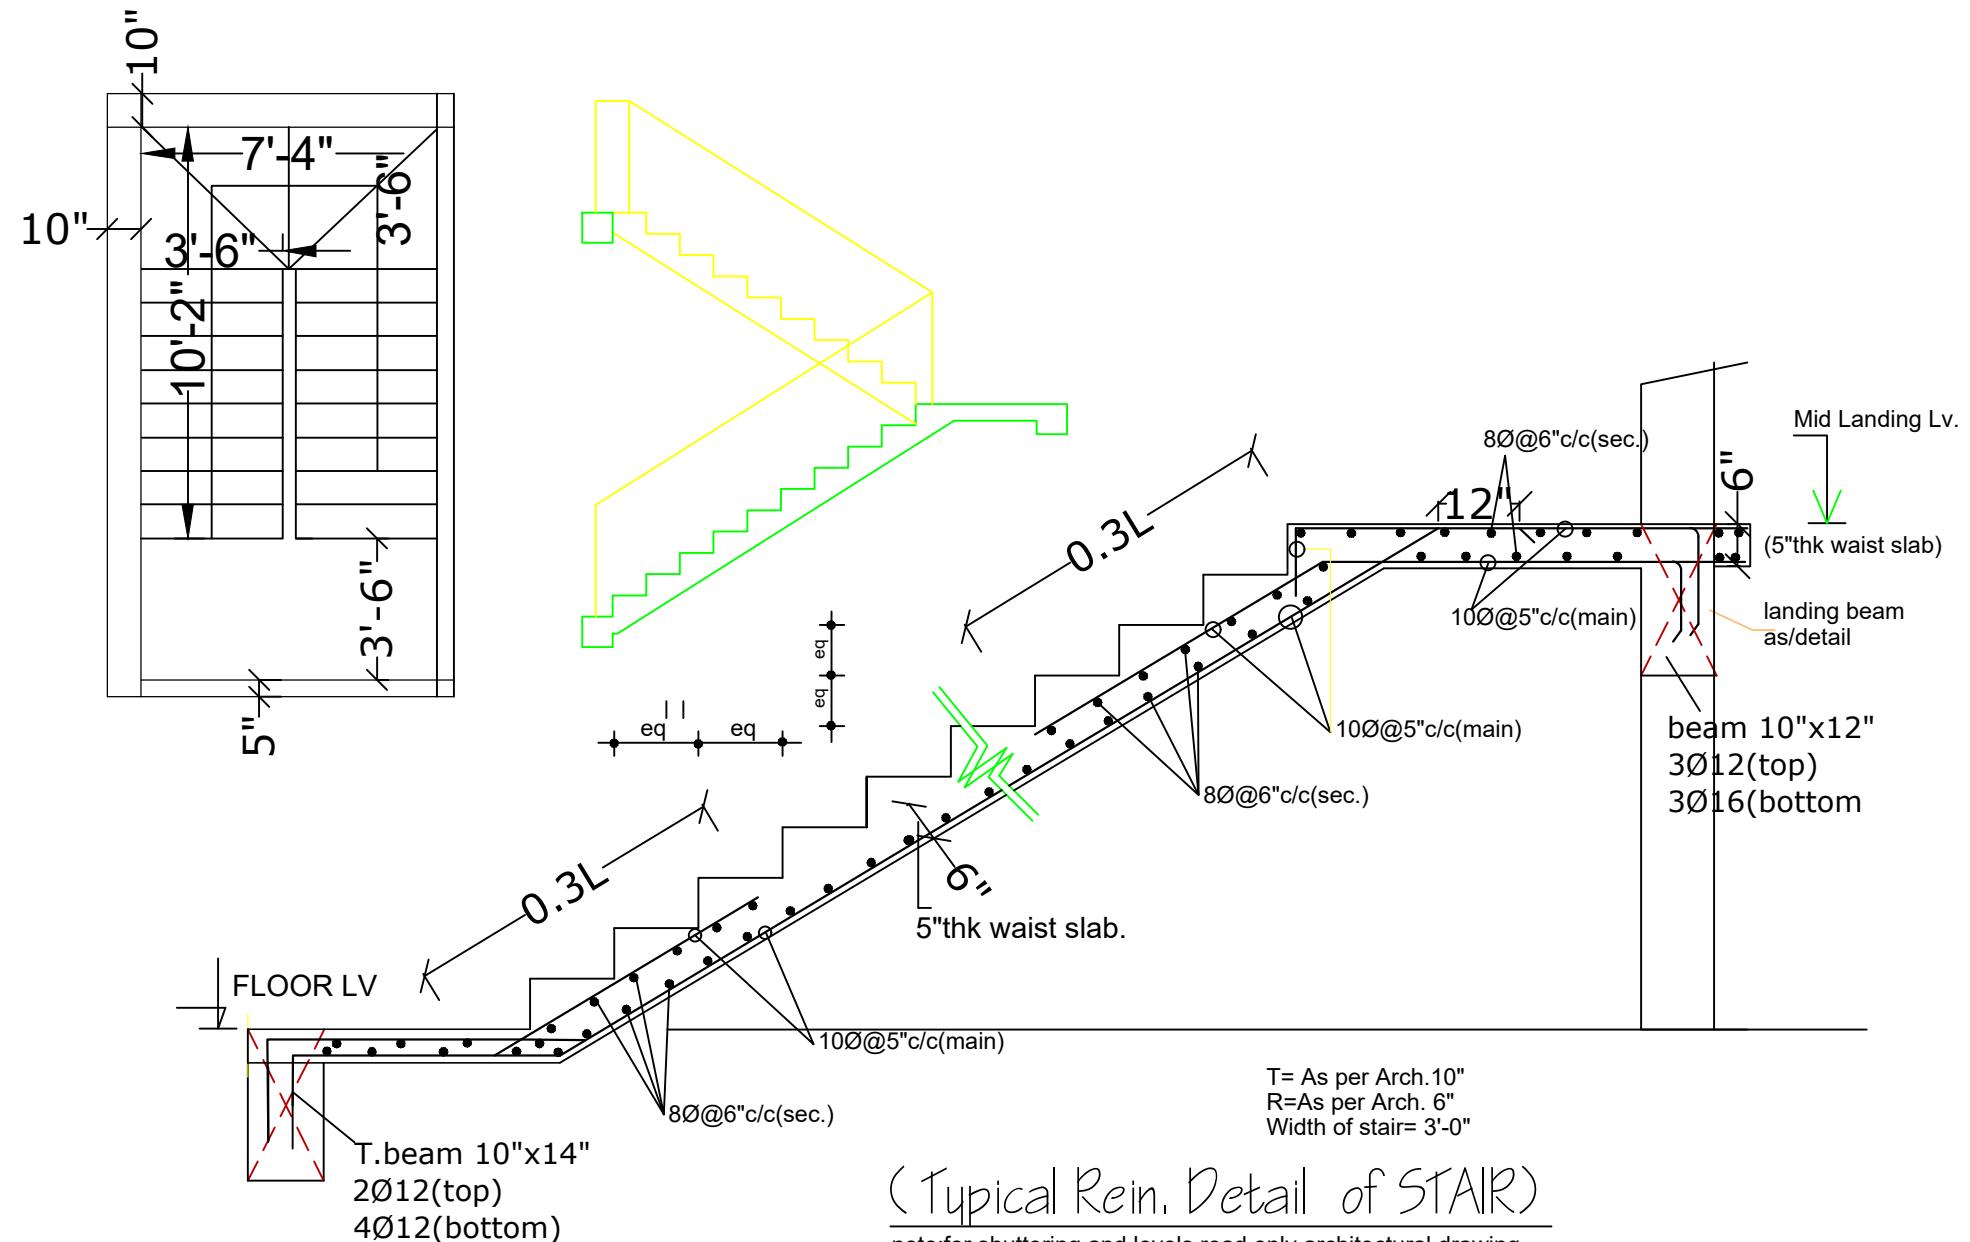

THIS DRAWING HAS NOT BEEN PUBLISHED AND IS THE SOLE PROPERTY OF
 PURPOSE AS STATED IN THE AGREEMENT AND IT SHALL NOT BE REPRODUCED,
 COPIED, LENT OR OTHERWISE DISPOSED OF DIRECTLY OR INDIRECTLY, NOR USED
 FOR ANY OTHER PURPOSE OTHER THAN FOR WHICH IT IS FURNISHED.
 ALL DIMENSIONS ARE IN MILLIMETER UNLESS OTHERWISE SPECIFIED.

CLIENT :- **Sashank Sir**

PROJECT :- STAIR REINFORCEMENT DETAILS

SCALE:-	1:100	ISSUED 28.10.25
Plan Number:-	03	
Design By	Ar.Soni kumari	
Checked By	Er. Jayprakash Kumar	
Approved By	Jaypro Infratech Pvt.Ltd.	

