


EAST

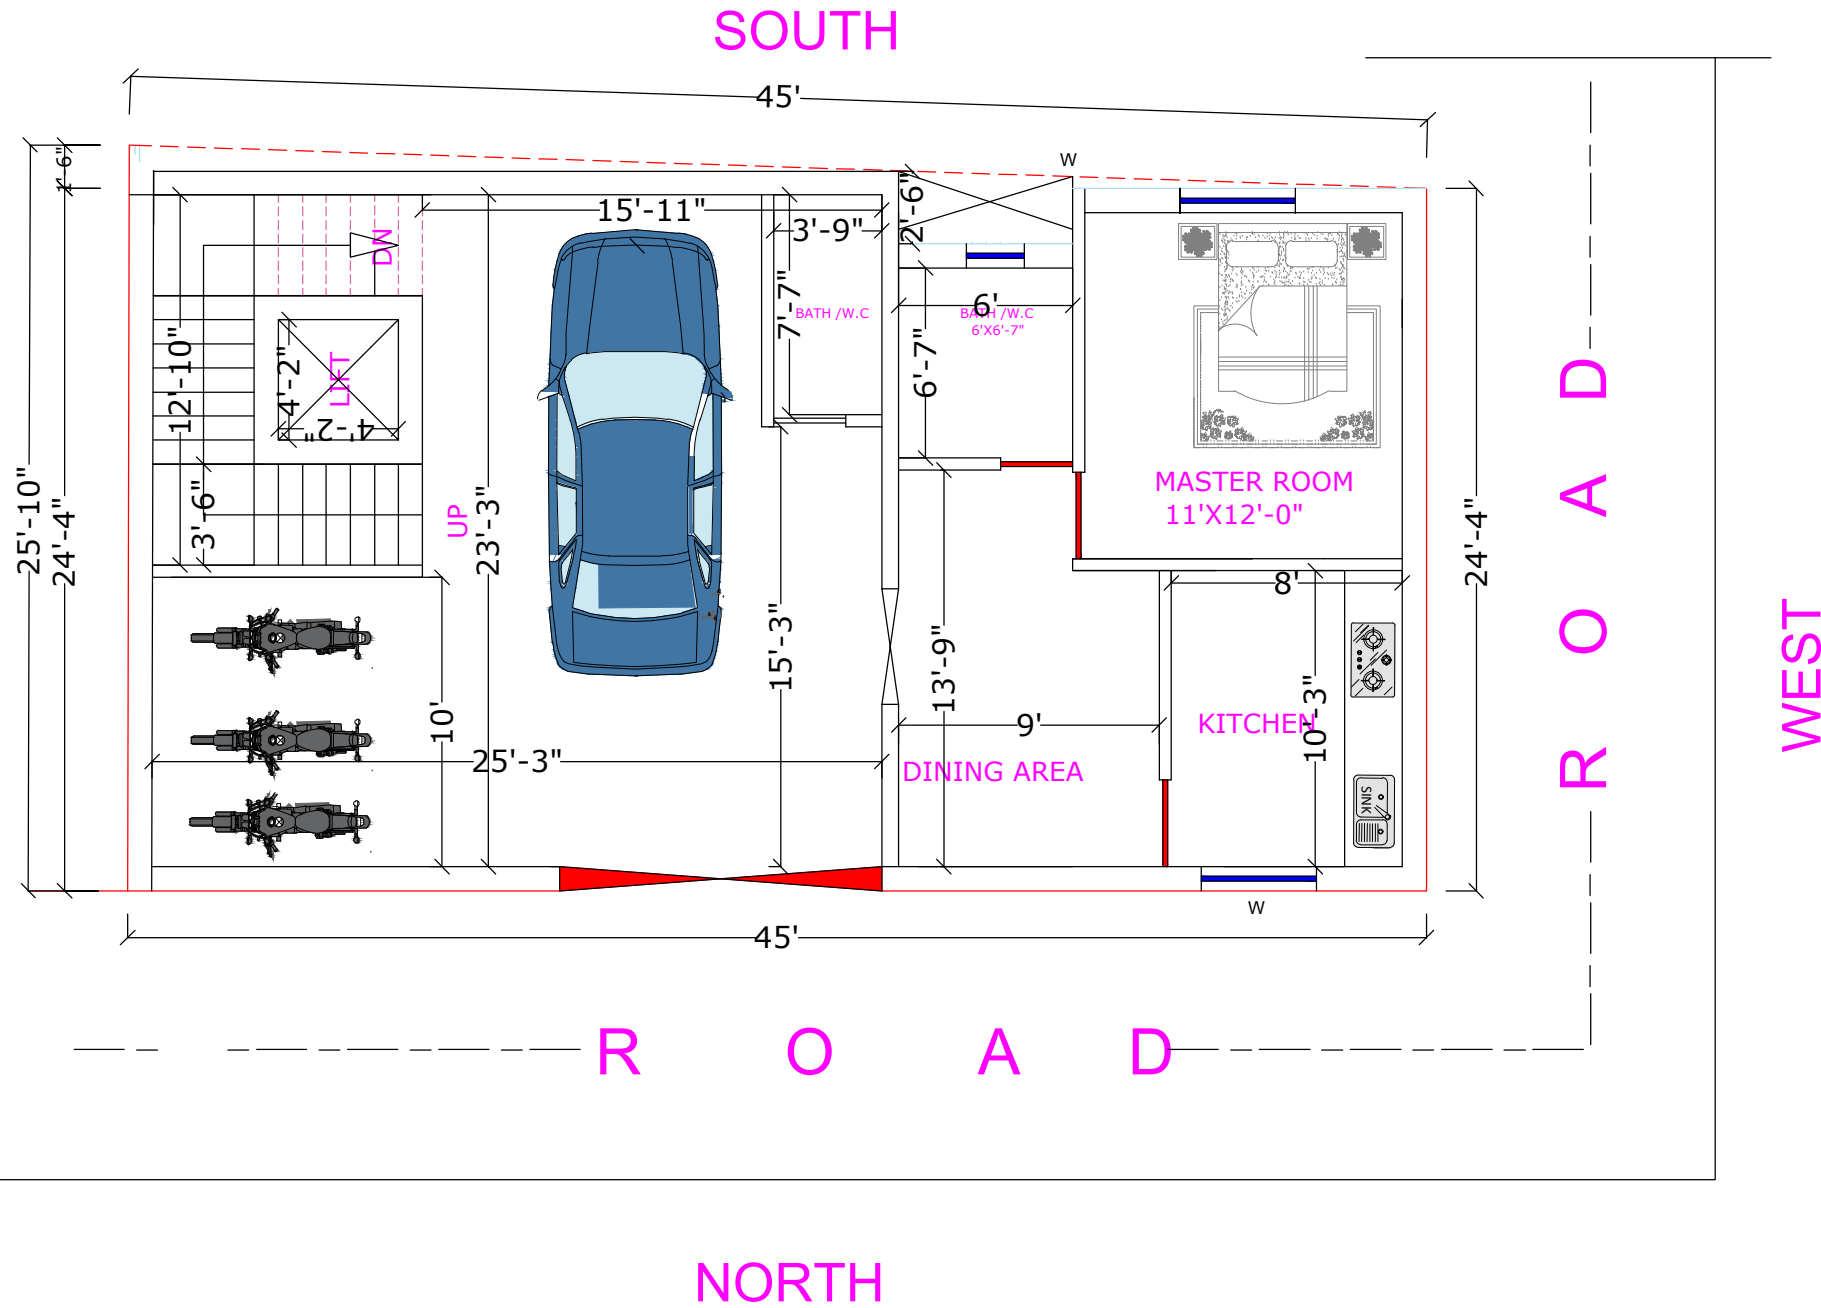

SOUTH

R O A D

NORTH

WEST


R O A D

Our Services
Architecture Design
Structure Design
Interior Design
Estimating & Costing
Building Construction With Material

Outer Wall- 10"
Inner Wall- 05"

SCHEDULE OF DOOR & WINDOWS				
SP.	L	B	H	SILL H.
D	3'-00"	-	7'-00"	3'-00"
D1	2'-06"	-	7'-00"	3'-00"
W	4'-00"	-	04'00"	04'00"
W1	3'-00"	-	4'-00"	4'-00"
V	2'-00"	-	1'-06"	8'-06"
V1	2'-00"	-	1'-06"	8'-06"

Details Of Stair:-
Celling Height :- 12'
Height Of Riser:- 6.00"
Width Of Trade :- 10"
Width Of Stair :- 3'-6"
Width Of Landing :- 3'-6"
Steps Of Stair :- 23

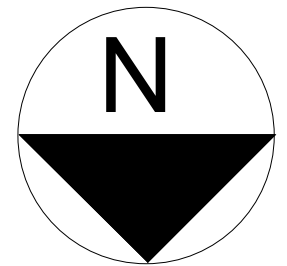

THIS DRAWING HAS NOT BEEN PUBLISHED AND IS THE SOLE PROPERTY OF PURPOSE AS STATED IN THE AGREEMENT AND IT SHALL NOT BE REPRODUCED, COPIED, LENT OR OTHERWISE DISPOSED OF DIRECTLY OR INDIRECTLY, NOR USED FOR ANY OTHER PURPOSE OTHER THAN FOR WHICH IT IS FURNISHED. ALL DIMENSIONS ARE IN MILLIMETER UNLESS OTHERWISE SPECIFIED.

CLIENT :- NITU KUMARI


PROJECT :- GROUND FLOOR

SCALE:-	1:100	ISSUED	28.09.25
Plan Number:-	01		
Design By	Ar. Soni Kumari		
Checked By	Er. Jayprakash Kumar		
Approved By	Jaypro Infratech Pvt.Ltd.		

Jaypro Infratech Pvt.Ltd.
Office Address: 1st Floor, Pandooi
Place, Boring Road, Patna- 80001

EAST

SOUTH

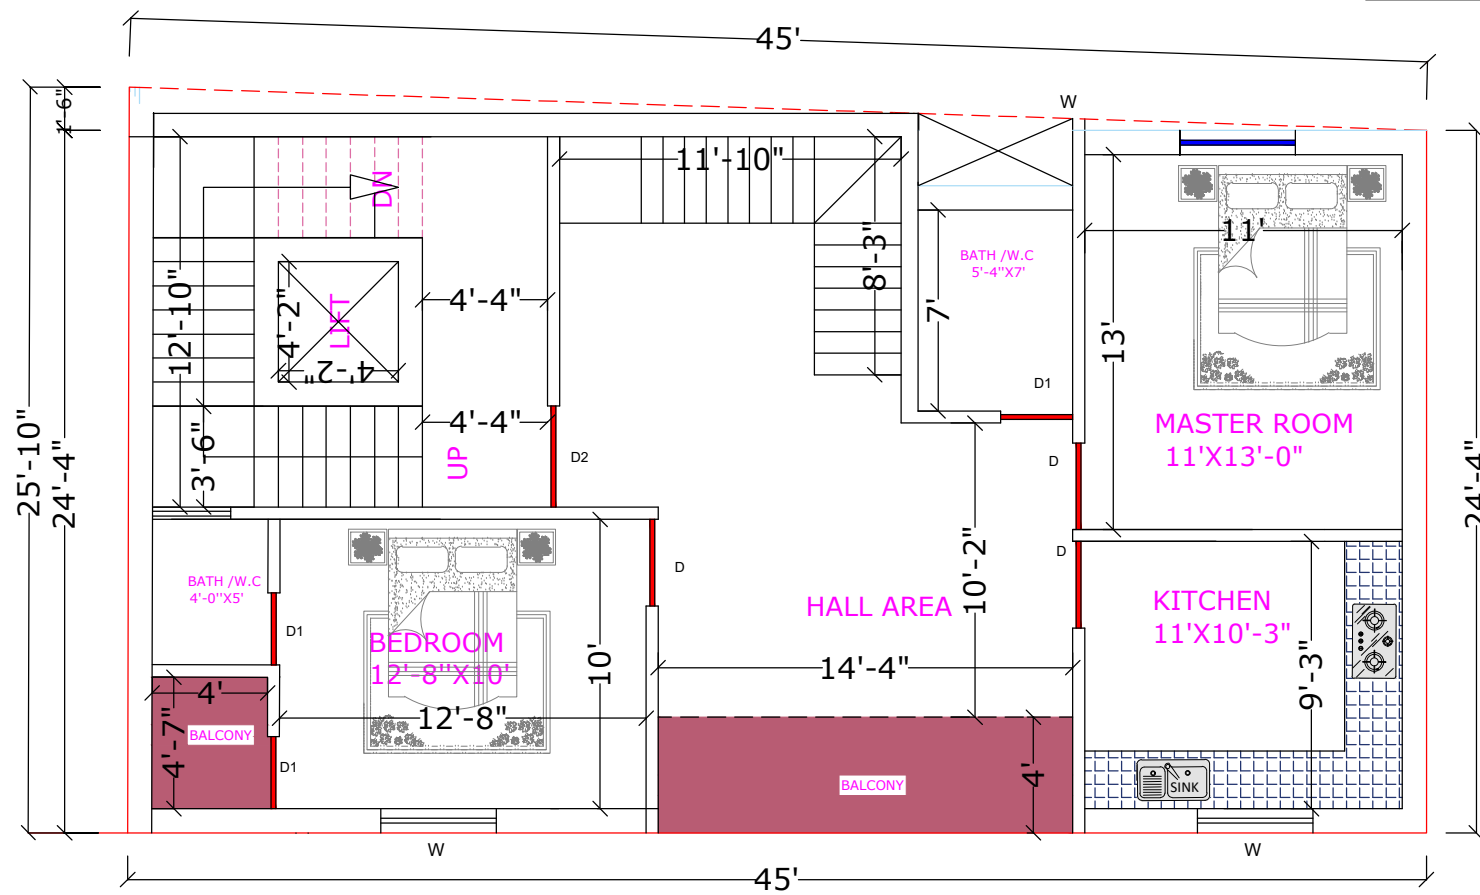

R O A D

NORTH

WEST


Our Services
Architecture Design
Structure Design
Interior Design
Estimating & Costing
Building Construction With Material

Outer Wall- 10"
Inner Wall- 05"

SCHEDULE OF DOOR & WINDOWS				
SP.	L	B	H	SILL H.
D	3'-00"	-	7'-00"	3'-00"
D1	2'-06"	-	7'-00"	3'-00"
D2	3'-06"	-	7'-00"	3'-00"
W	4'-00"	-	04'00"	04'00"
W1	3'-00"	-	4'-00"	4'-00"
V	2'-00"	-	1'-06"	8'-06"
V1	2'-00"	-	1'-06"	8'-06"

Details Of Stair:-
Ceiling Height :- 12'
Height Of Riser:- 6.00"
Width Of Trade :- 10"
Width Of Stair :- 3'-6"
Width Of Landing :- 3'-6"
Steps Of Stair :- 23

Duplex Details Of Stair:-
Ceiling Height :- 10'
Height Of Riser:- 6.00"
Width Of Trade :- 9"
Width Of Stair :- 3'
Width Of Landing :- 3'
Steps Of Stair :- 18

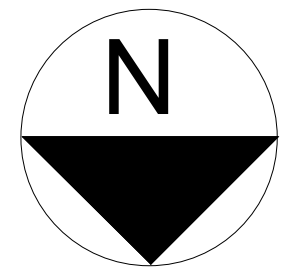

THIS DRAWING HAS NOT BEEN PUBLISHED AND IS THE SOLE PROPERTY OF PURPOSE AS STATED IN THE AGREEMENT AND IT SHALL NOT BE REPRODUCED, COPIED, LENT OR OTHERWISE DISPOSED OF DIRECTLY OR INDIRECTLY, NOR USED FOR ANY OTHER PURPOSE OTHER THAN FOR WHICH IT IS FURNISHED. ALL DIMENSIONS ARE IN MILLIMETER UNLESS OTHERWISE SPECIFIED.


CLIENT :- NITU KUMARI

PROJECT :- FIRST FLOOR

SCALE:-	1:100	ISSUED	28.09.25
Plan Number:-	01		
Design By	Ar. Soni Kumari		
Checked By	Er. Jayprakash Kumar		
Approved By	Jaypro Infratech Pvt.Ltd.		

Jaypro Infratech Pvt.Ltd.
Office Address: 1st Floor, Pandooi
Place, Boring Road, Patna- 80001

EAST

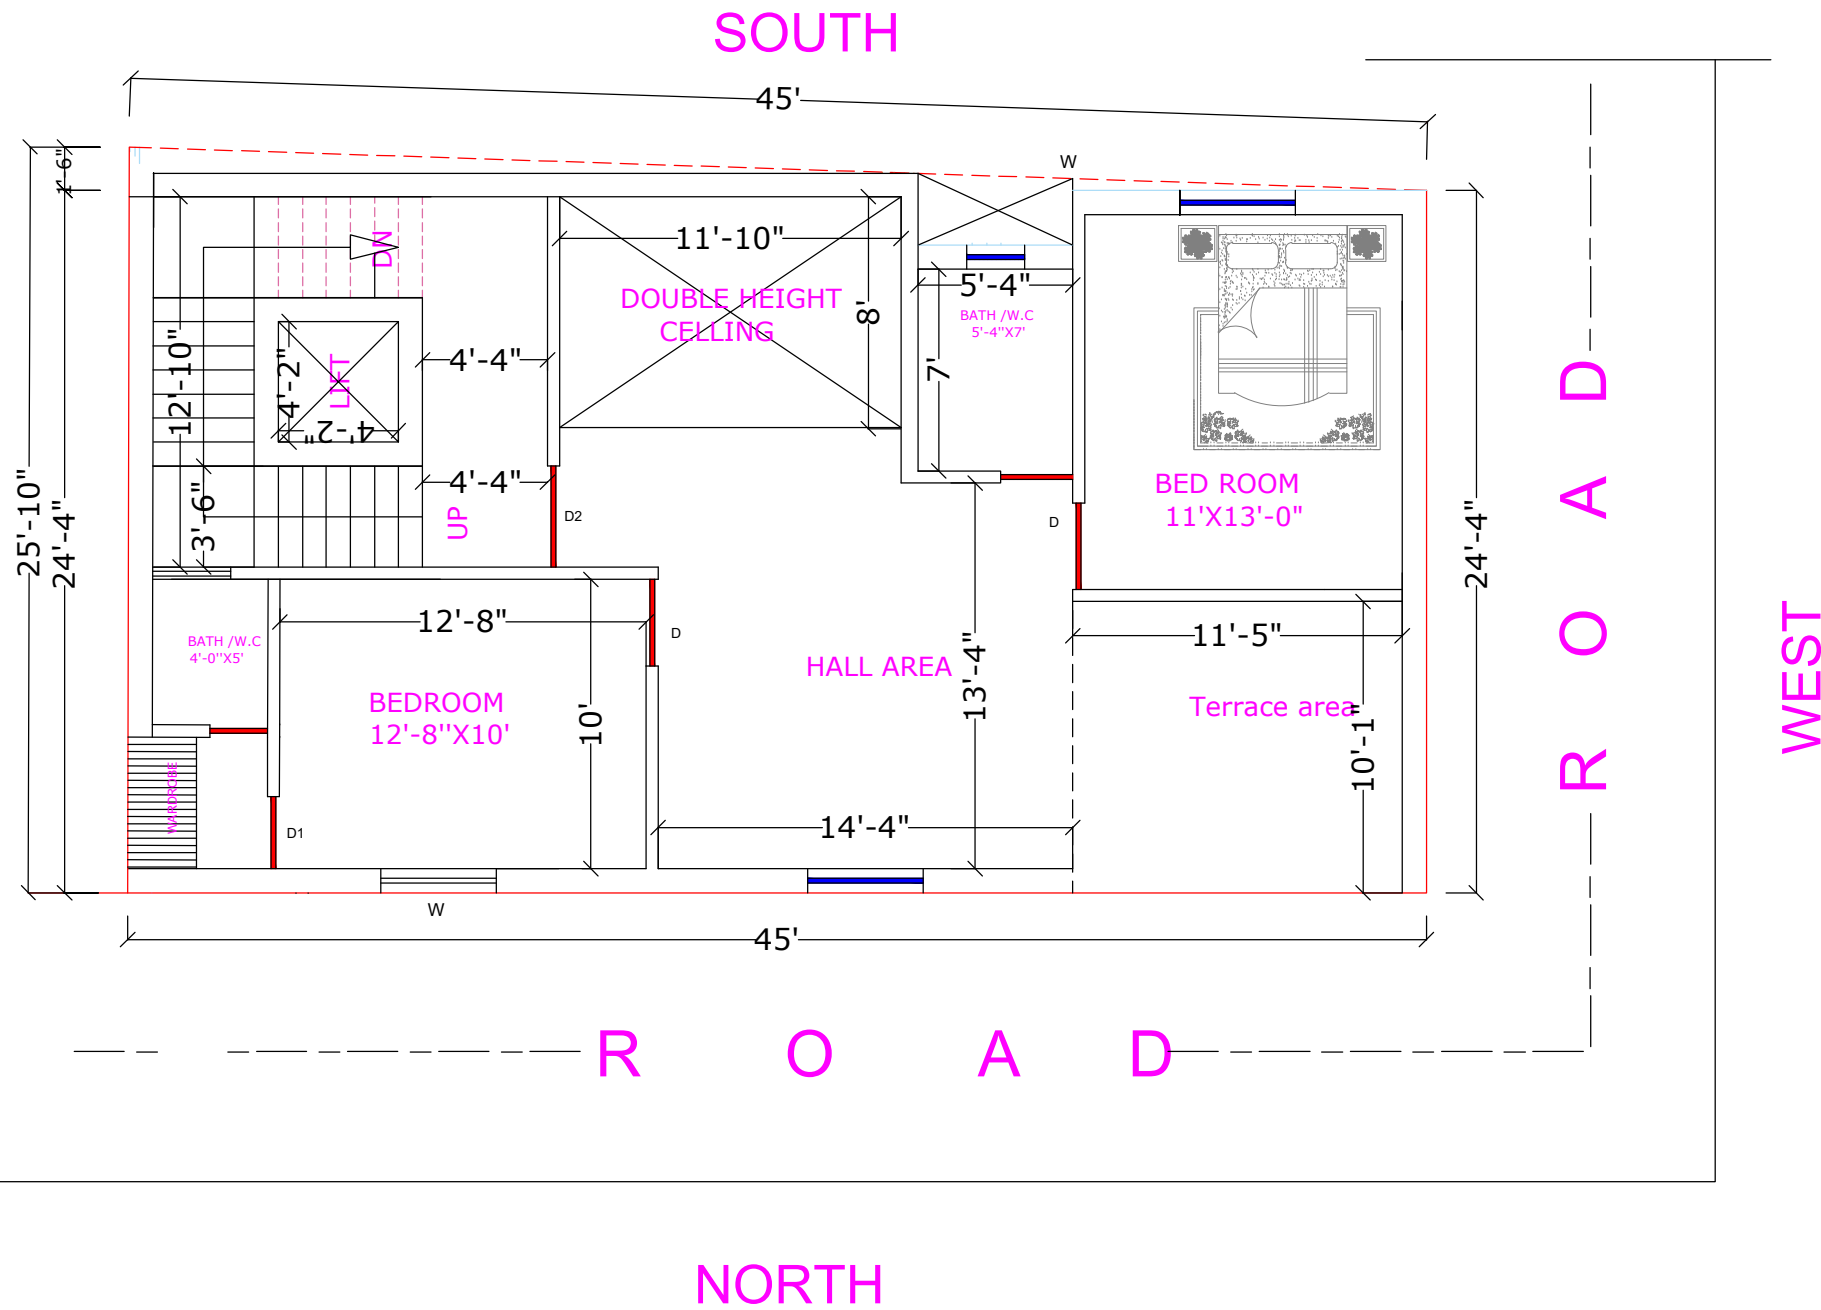

SOUTH

R O A D

NORTH


WEST

Our Services
Architecture Design
Structure Design
Interior Design
Estimating & Costing
Building Construction With Material

Outer Wall- 10"
Inner Wall- 05"

SHEDULE OF DOOR & WINDOWS				
SP.	L	B	H	SILL H.
D	3'-00"	-	7'-00"	3'-00"
D1	2'-06"	-	7'-00"	3'-00"
D2	3'-06"	-	7'-00"	3'-00"
W	4'-00"	-	04'00"	04'00"
W1	3'-00"	-	4'-00"	4'-00"
V	2'-00"	-	1'-06"	8'-06"
V1	2'-00"	-	1'-06"	8'-06"

Details Of Stair:-
Celling Height :- 12'
Height Of Riser:- 6.00"
Width Of Trade :- 10"
Width Of Stair :- 3'-6"
Width Of Landing :- 3'-6"
Steps Of Stair :- 23

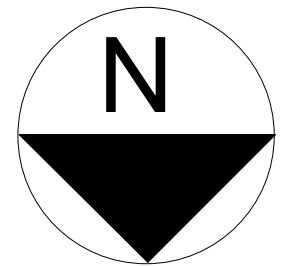


THIS DRAWING HAS NOT BEEN PUBLISHED AND IS THE SOLE PROPERTY OF PURPOSE AS STATED IN THE AGREEMENT AND IT SHALL NOT BE REPRODUCED, COPIED, LENT OR OTHERWISE DISPOSED OF DIRECTLY OR INDIRECTLY, NOR USED FOR ANY OTHER PURPOSE OTHER THAN FOR WHICH IT IS FURNISHED. ALL DIMENSIONS ARE IN MILLIMETER UNLESS OTHERWISE SPECIFIED.

CLIENT :- NITU KUMARI

PROJECT :- SECOND FLOOR

SCALE:-	1:100	ISSUED	28.09.25
Plan Number:-	01		
Design By	Ar. Soni Kumari		
Checked By	Er. Jayprakash Kumar		
Approved By	Jaypro Infratech Pvt.Ltd.		

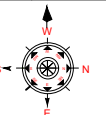

Jaypro Infratech Pvt.Ltd.
Office Address: 1st Floor, Pandooi
Place, Boring Road, Patna- 80001


EAST

SOUTH

WEST

R O A D

NORTH

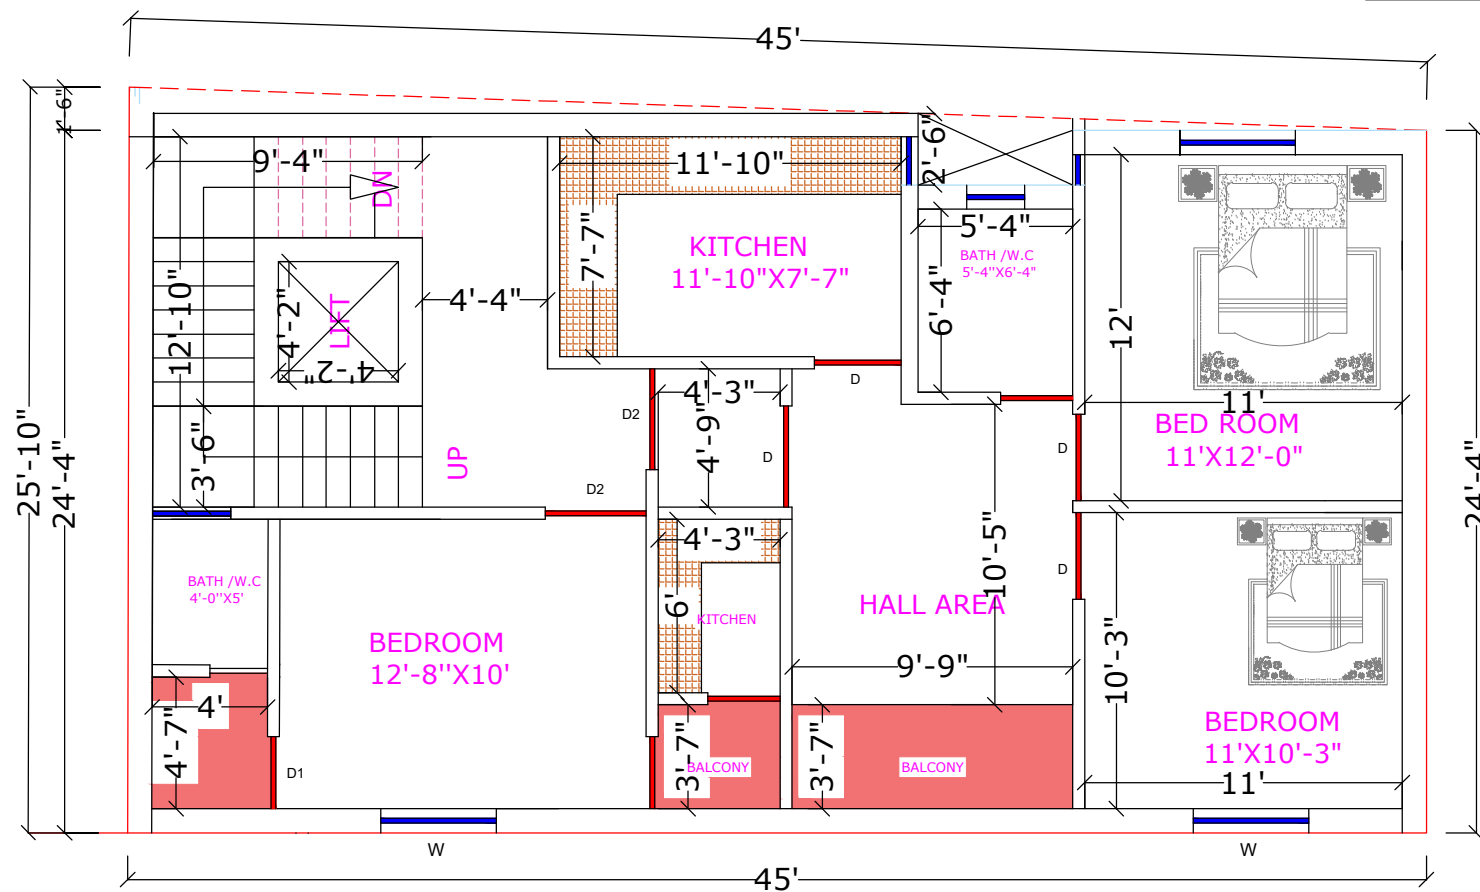


Our Services
Architecture Design
Structure Design
Interior Design
Estimating & Costing
Building Construction With Material

Outer Wall- 10"
Inner Wall- 05"

SCHEDULE OF DOOR & WINDOWS				
SP.	L	B	H	SILL H.
D	3'-00"	-	7'-00"	3'-00"
D1	2'-06"	-	7'-00"	3'-00"
D2	3'-06"	-	7'-00"	3'-00"
W	4'-00"	-	04'00"	04'00"
W1	3'-00"	-	4'-00"	4'-00"
V	2'-00"	-	1'-06"	8'-06"
V1	2'-00"	-	1'-06"	8'-06"

Details Of Stair:-
Celling Height :- 12'
Height Of Riser:- 6.00"
Width Of Trade :- 10"
Width Of Stair :- 3'-6"
Width Of Landing :- 3'-6"
Steps Of Stair :- 23

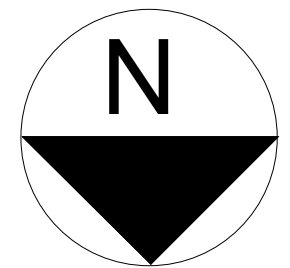

THIS DRAWING HAS NOT BEEN PUBLISHED AND IS THE SOLE PROPERTY OF PURPOSE AS STATED IN THE AGREEMENT AND IT SHALL NOT BE REPRODUCED, COPIED, LENT OR OTHERWISE DISPOSED OF DIRECTLY OR INDIRECTLY, NOR USED FOR ANY OTHER PURPOSE OTHER THAN FOR WHICH IT IS FURNISHED. ALL DIMENSIONS ARE IN MILLIMETER UNLESS OTHERWISE SPECIFIED.


CLIENT :- NITU KUMARI

PROJECT :- THIRD FLOOR

SCALE:-	1:100	ISSUED	28.09.25
Plan Number:-	01		
Design By	Ar. Soni Kumari		
Checked By	Er. Jayprakash Kumar		
Approved By	Jaypro Infratech Pvt.Ltd.		

Jaypro Infratech Pvt.Ltd.
Office Address: 1st Floor, Pandooi
Place, Boring Road, Patna- 80001

EAST

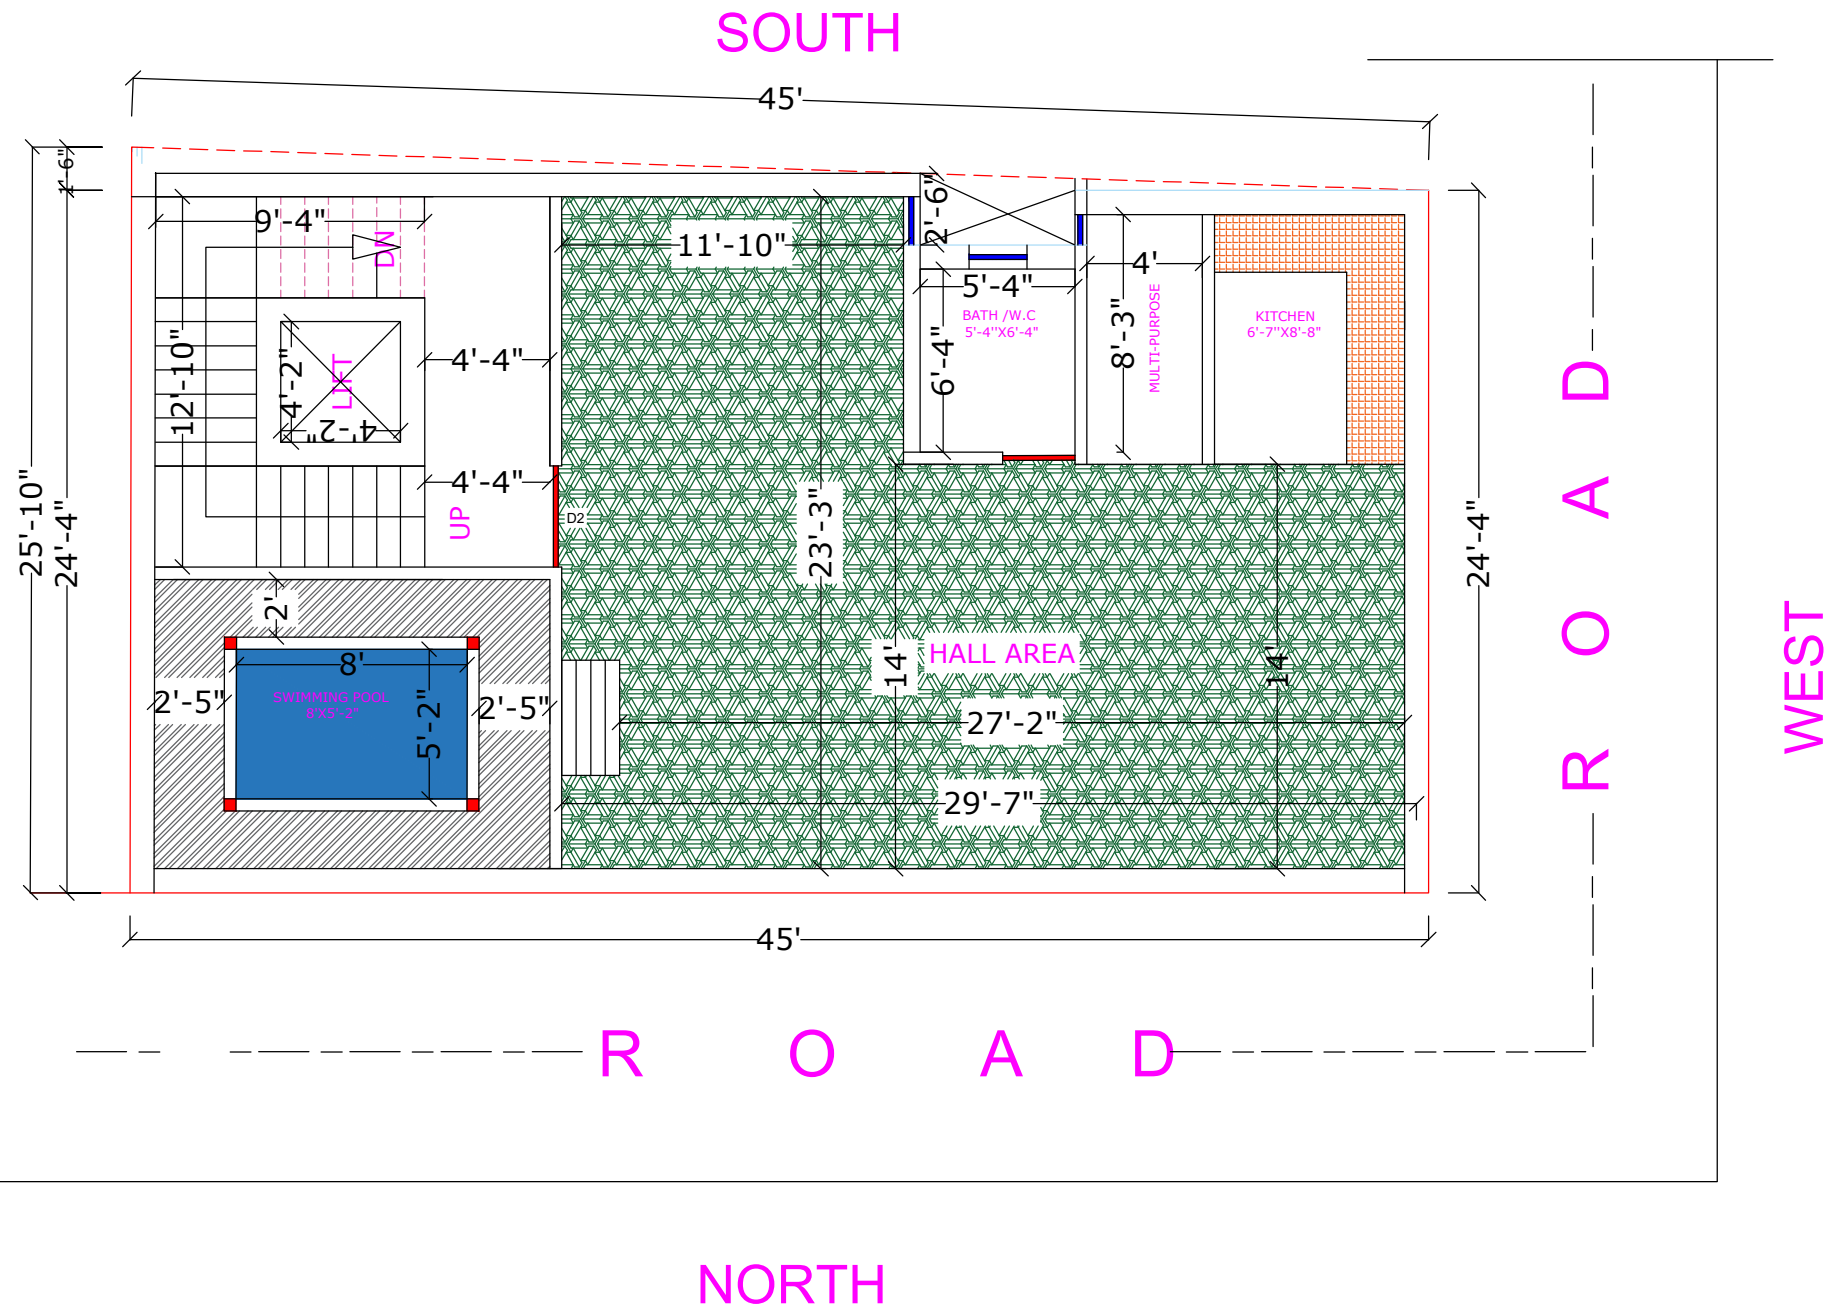


Our Services
Architecture Design
Structure Design
Interior Design
Estimating & Costing
Building Construction With Material

Outer Wall- 10"
Inner Wall- 05"

SCHEDULE OF DOOR & WINDOWS				
SP.	L	B	H	SILL H.
D	3'-00"	-	7'-00"	3'-00"
D1	2'-06"	-	7'-00"	3'-00"
D2	3'-06"	-	7'-00"	3'-00"
W	4'-00"	-	04'00"	04'00"
W1	3'-00"	-	4'-00"	4'-00"
V	2'-00"	-	1'-06"	8'-06"
V1	2'-00"	-	1'-06"	8'-06"

Details Of Stair:-
Celling Height :- 12'
Height Of Riser:- 6.00"
Width Of Trade :- 10"
Width Of Stair :- 3'-6"
Width Of Landing :- 3'-6"
Steps Of Stair :- 23

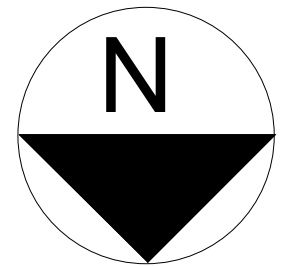

THIS DRAWING HAS NOT BEEN PUBLISHED AND IS THE SOLE PROPERTY OF PURPOSE AS STATED IN THE AGREEMENT AND IT SHALL NOT BE REPRODUCED, COPIED, LENT OR OTHERWISE DISPOSED OF DIRECTLY OR INDIRECTLY, NOR USED FOR ANY OTHER PURPOSE OTHER THAN FOR WHICH IT IS FURNISHED. ALL DIMENSIONS ARE IN MILLIMETER UNLESS OTHERWISE SPECIFIED.

CLIENT :- NITU KUMARI

PROJECT :- TOP FLOOR

SCALE:-	1:100	ISSUED	28.09.25
Plan Number:-	01		
Design By	Ar. Soni Kumari		
Checked By	Er. Jayprakash Kumar		
Approved By	Jaypro Infratech Pvt.Ltd.		

Jaypro Infratech Pvt.Ltd.
Office Address: 1st Floor, Pandooi
Place, Boring Road, Patna- 80001