
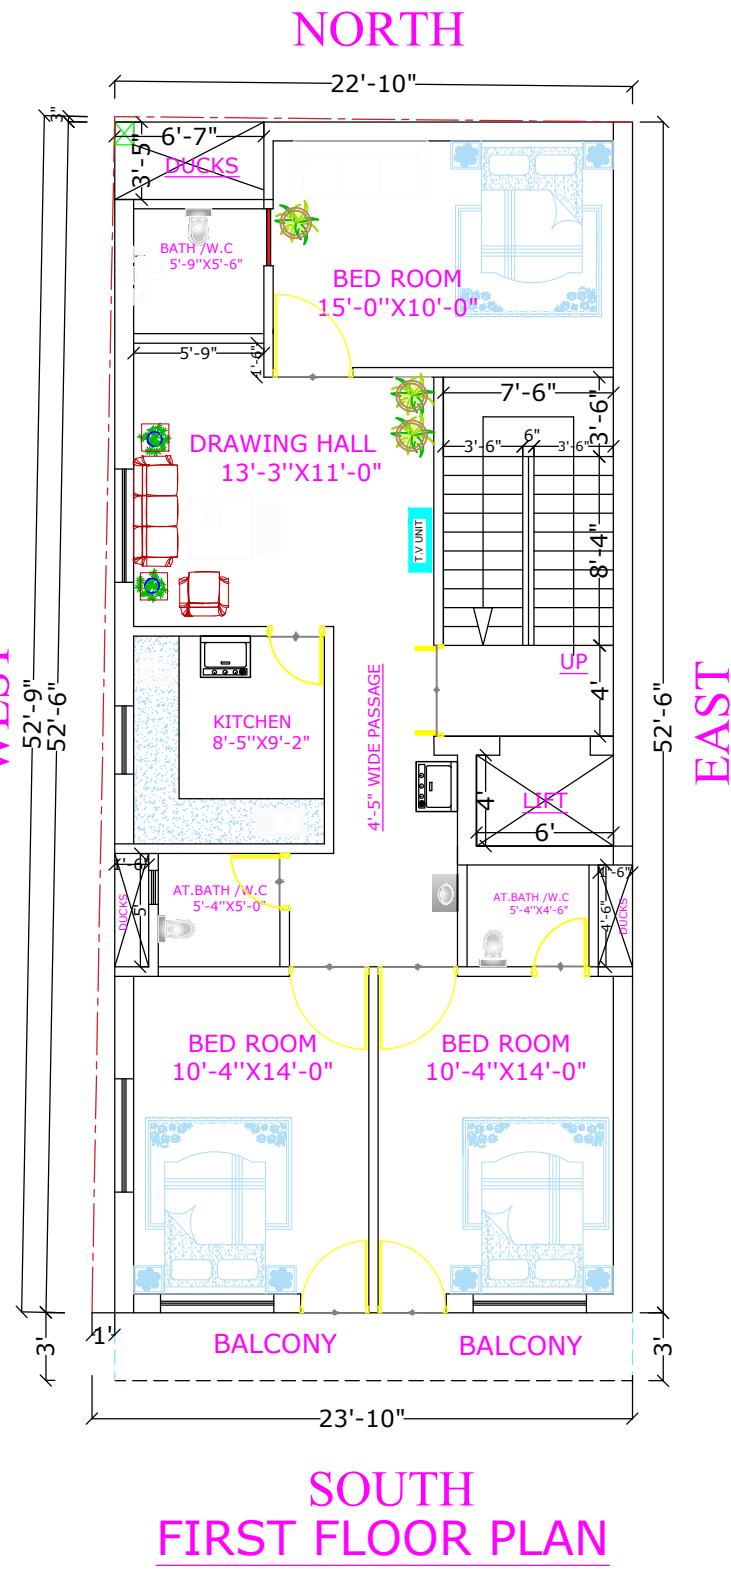


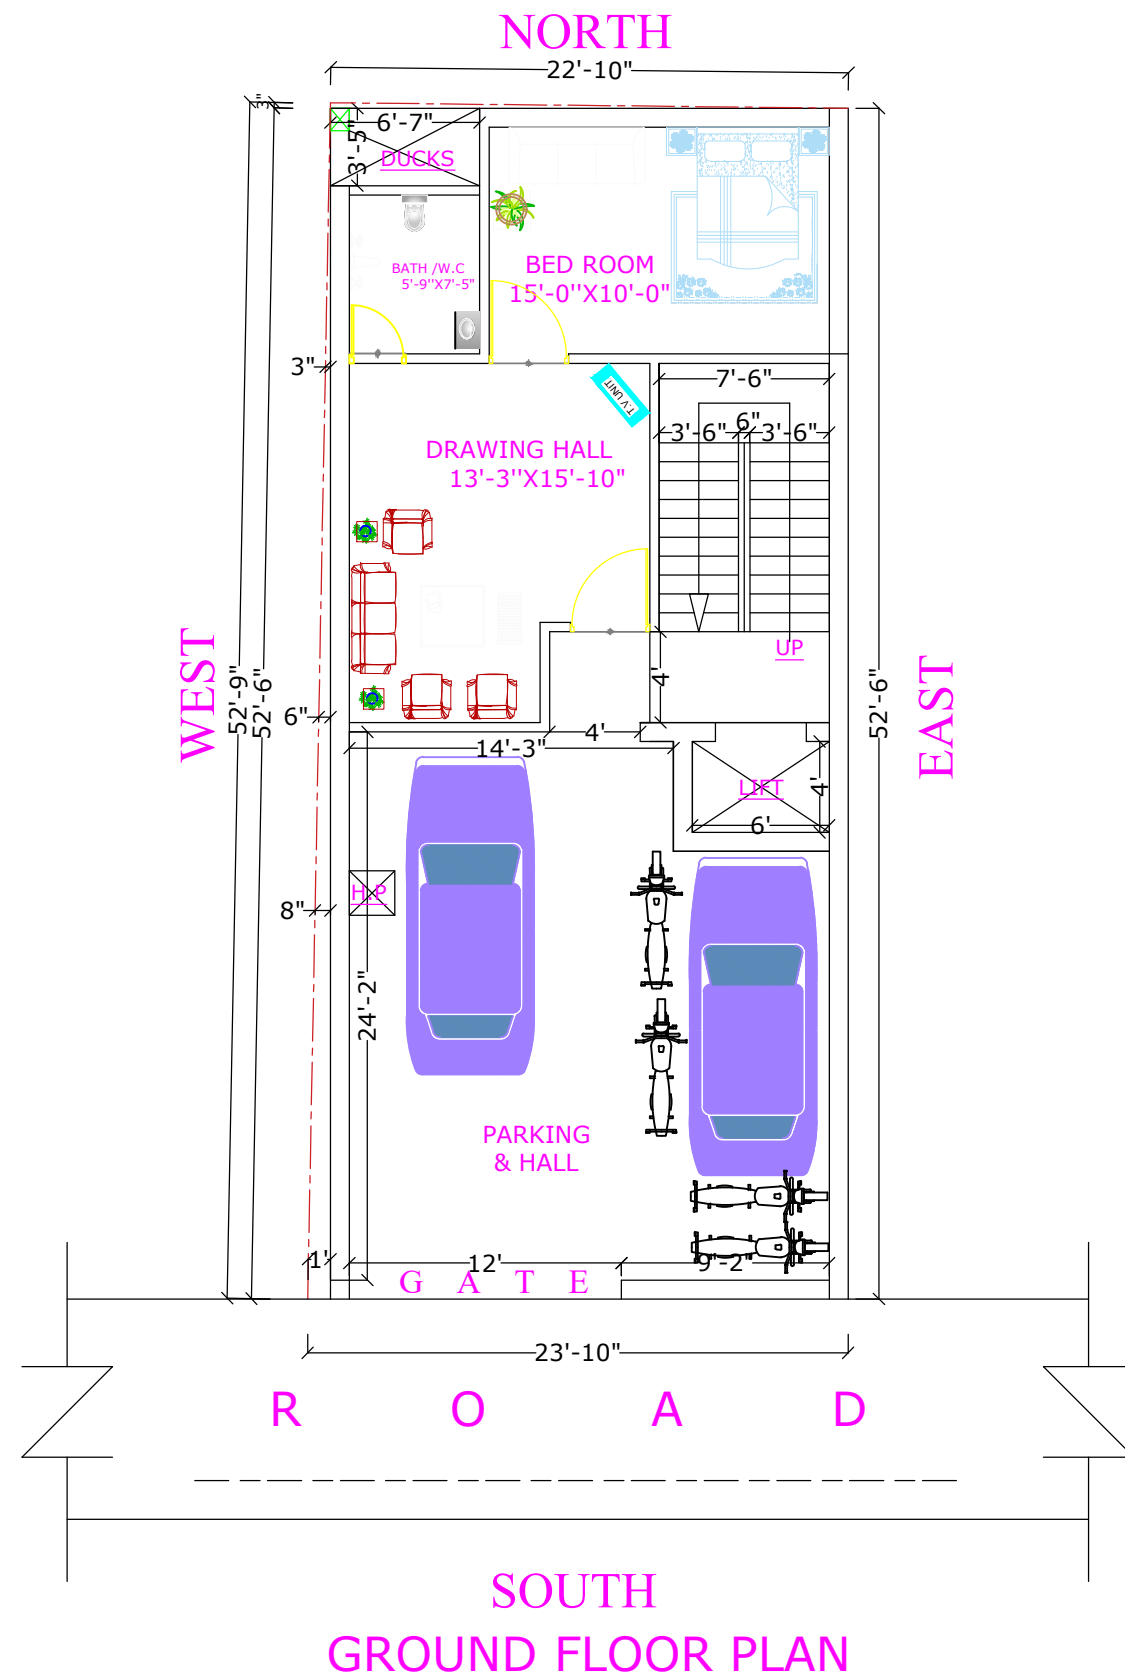


Our Services
Architecture Design
Structure Design
Interior Design
Estimating & Costing
Building Construction With Material

Outer Wall- 10"
Inner Wall- 05"

SCHEDULE OF DOOR & WINDOWS				
SP.	L	B	H	SILL H.
D	4'-00"	-	7'-00"	3'-00"
D1	3'-00"	-	7'-00"	3'-00"
W	4'-00"	-	04'00"	04'00"
W1	3'-00"	-	4'-00"	4'-00"
V	2'-00"	-	1'-06"	8'-06"
V1	2'-00"	-	1'-06"	8'-06"

Details Of Stair:-
Celling Height :- 10'
Height Of Riser:- 6.00"
Width Of Trade :- 10"
Width Of Stair :- 4'
Width Of Landing :- 4'
Steps Of Stair :- 21

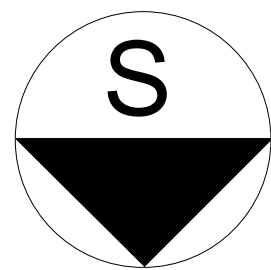

THIS DRAWING HAS NOT BEEN PUBLISHED AND IS THE SOLE PROPERTY OF PURPOSE AS STATED IN THE AGREEMENT AND IT SHALL NOT BE REPRODUCED, COPIED, LENT OR OTHERWISE DISPOSED OF DIRECTLY OR INDIRECTLY, NOR USED FOR ANY OTHER PURPOSE OTHER THAN FOR WHICH IT IS FURNISHED. ALL DIMENSIONS ARE IN MILLIMETER UNLESS OTHERWISE SPECIFIED.

CLIENT :- MD. ALAM

PROJECT :-GROUND & FIRST FLOOR PLAN

SCALE:-	1:100	ISSUED	08.10.25
Plan Number:-	01		
Design By	Ar. Soni Kumari		
Checked By	Er. Jayprakash Kumar		
Approved By	Jaypro Infratech Pvt.Ltd.		

Jaypro Infratech Pvt.Ltd.
Office Address: 1st Floor, Pandooi
Place, Boring Road, Patna- 80001